


NOTES  
 CONTRACTOR TO CHECK ALL DIMENSIONS ON SITE  
 DO NOT SCALE

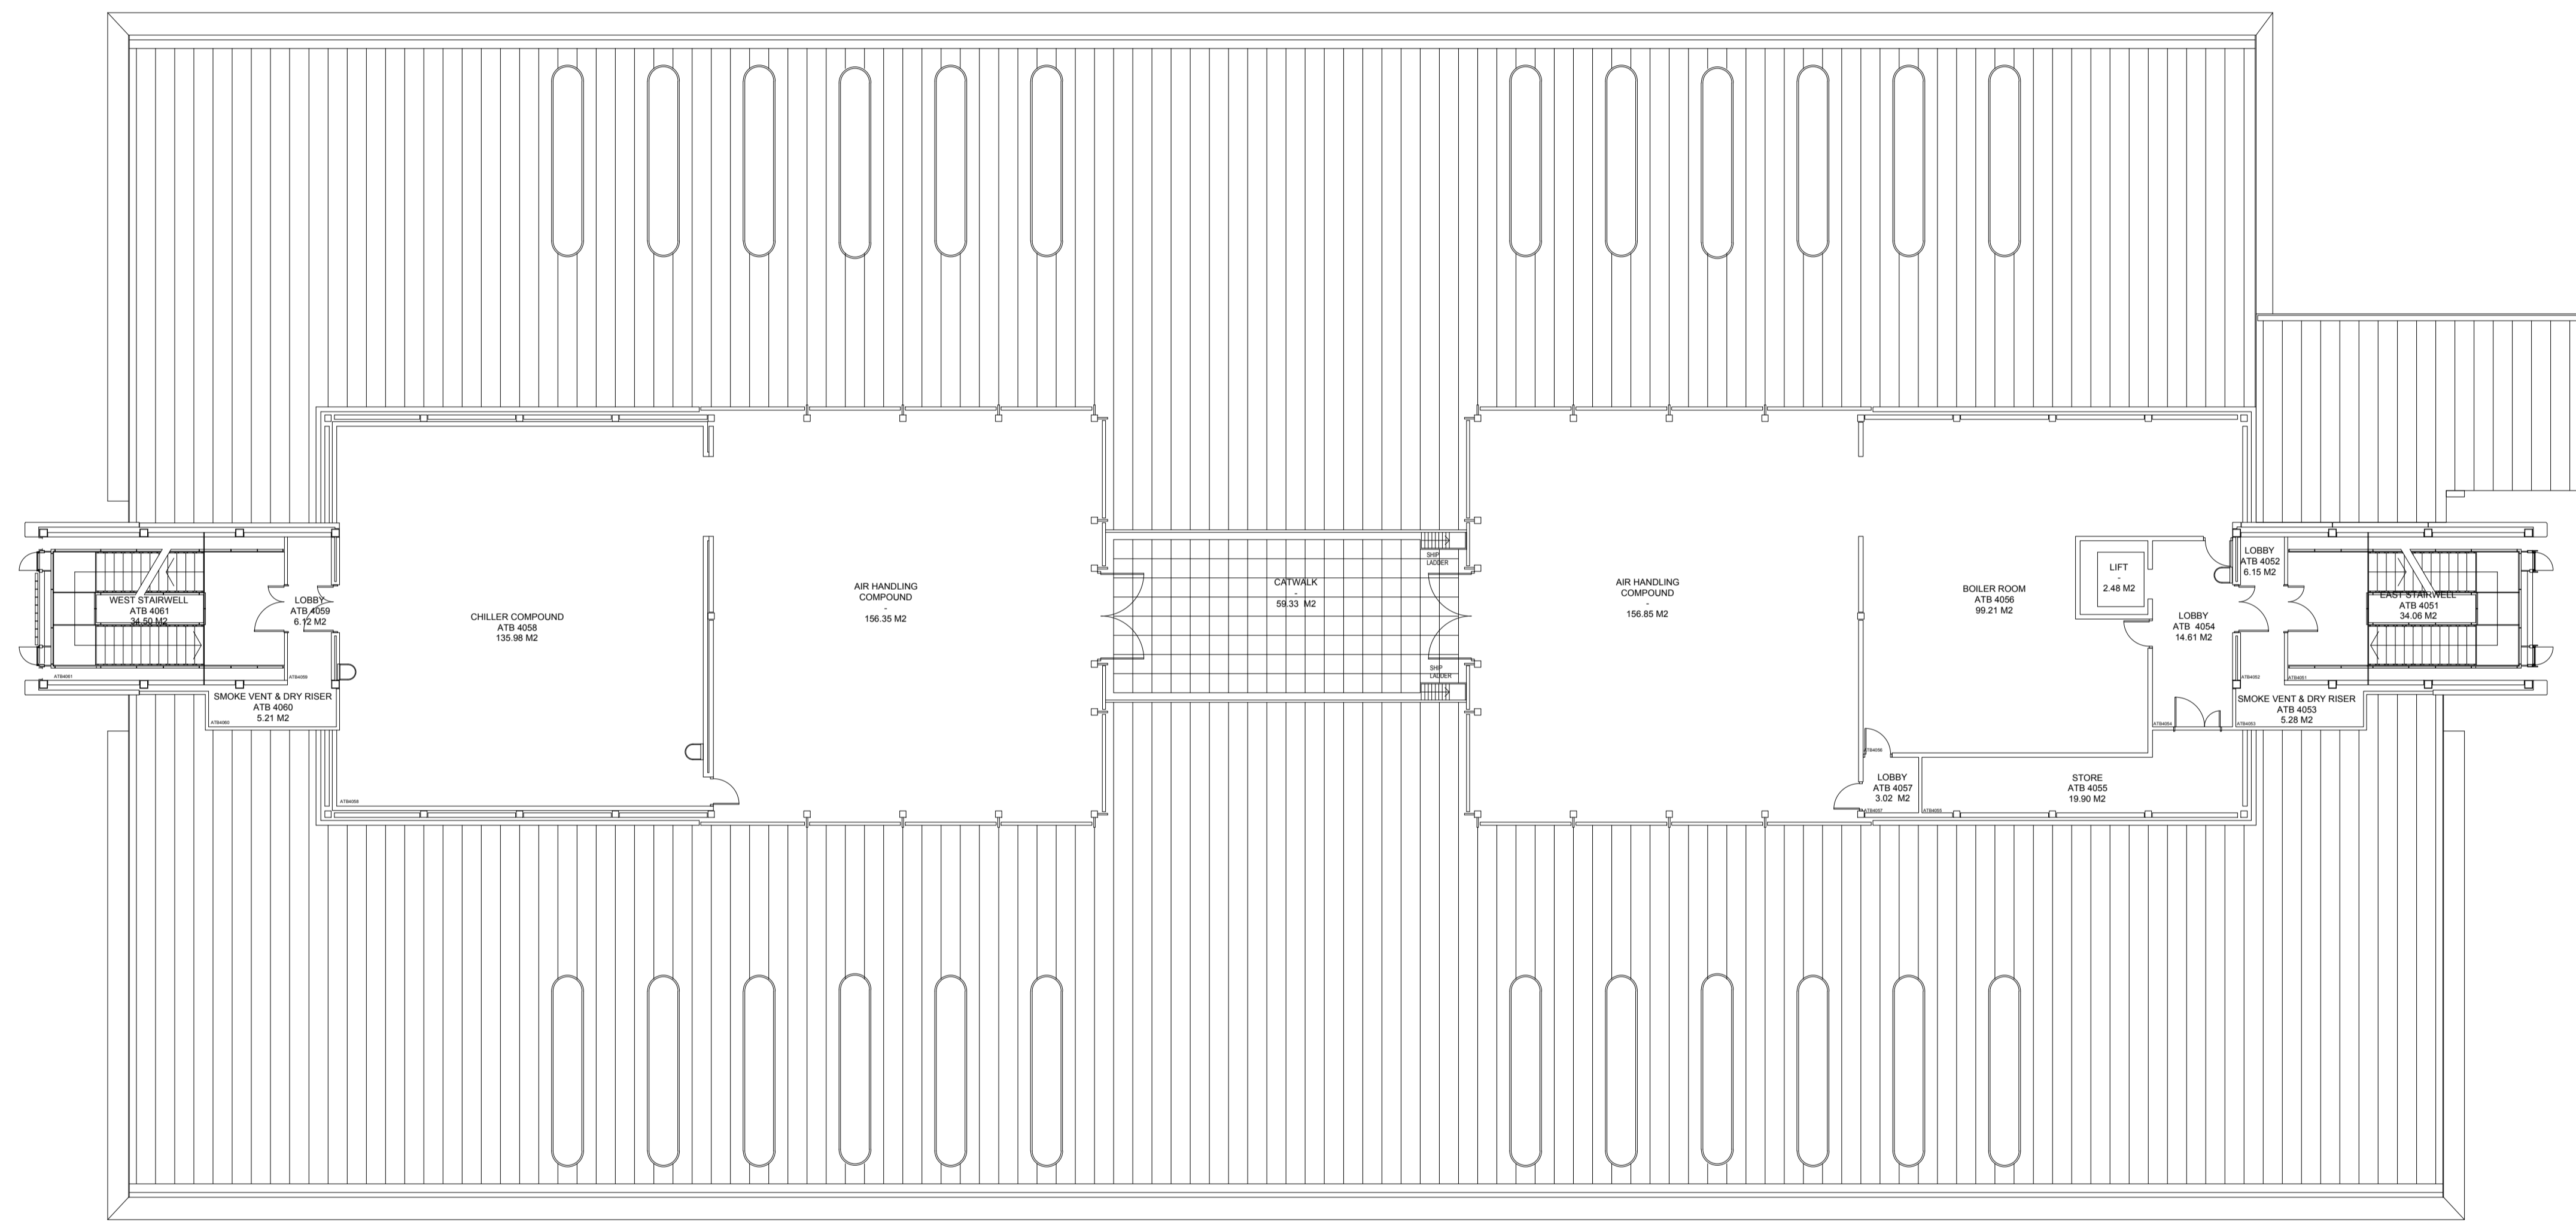

1040

Plant Level Floor Plan  
 1:100 @ A0

Rev	Description	Date	Drawn
B	Updated due to building being renamed Alford Tennyson Building from Media, Humanities and Technology Building	12.07.18	RN
A	Update due to new lift install	06.02.18	RN



PRN No.	BR-003
PROJECT	MHT
PROJECT No.	N/A
DWG TITLE	Plant Level Floor Plan
DWG No.	REV
1040	B
DRWN BY	CHECKED BY
JB	JT
SCALE	DATE
A0@ 1:100	10/03/15