
 
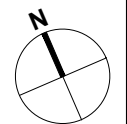


NOTES
 CONTRACTOR TO CHECK ALL DIMENSIONS ON SITE
 DO NOT SCALE

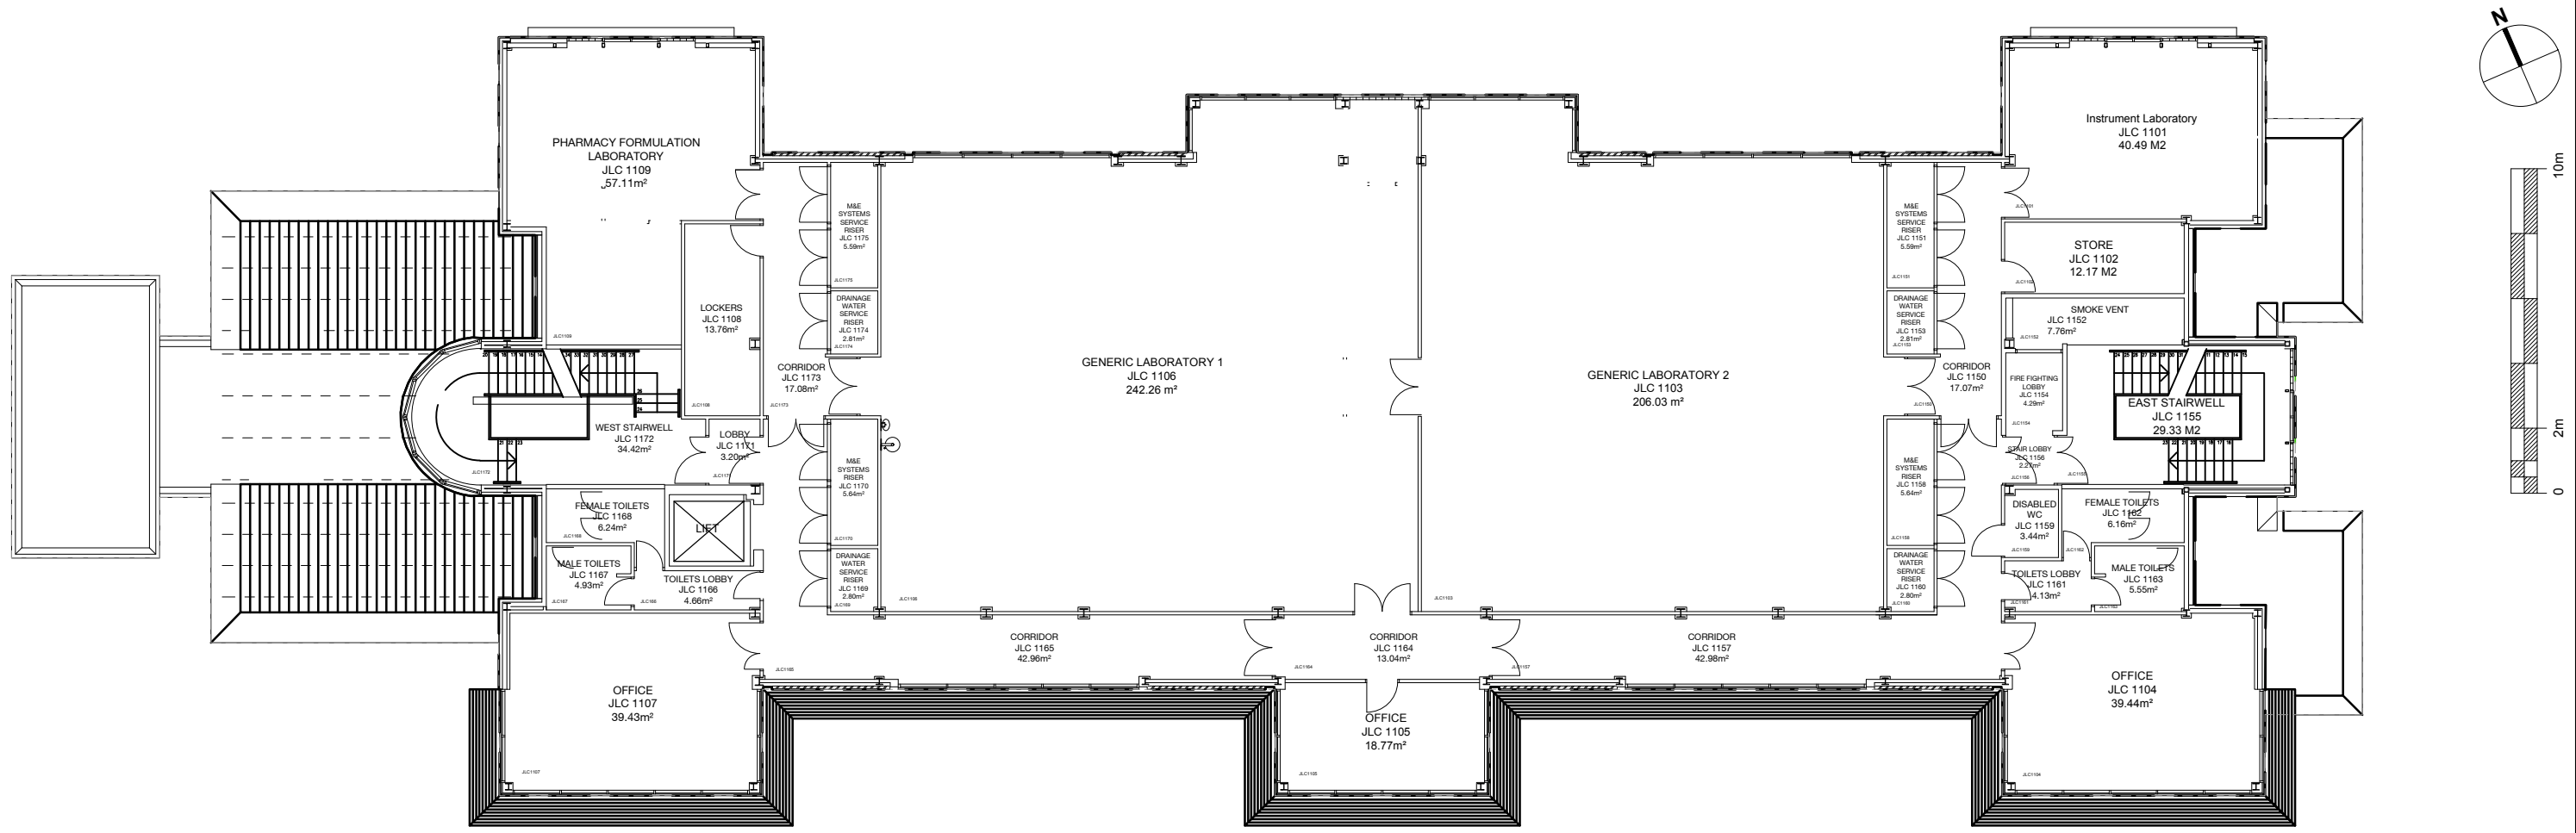

1010

First Floor Plan

1:200 @ A3

Rev	Description	Date	Drwn
A	Updated due to name change from Science Centre to Janet Lane-Clayton Building.	12.07.18	RN



PRN No.	BR-007
PROJECT	Janet Lane-Clayton Building
PROJECT No.	N/A
DWG TITLE	First Floor Plan
DWG No.	1010
REV	A
DRAWN BY	JT
CHECKED BY	
SCALE A1@ 1:100	DATE 21.10.14