



NOTES  
 CONTRACTOR TO CHECK ALL DIMENSIONS ON SITE  
 DO NOT SCALE

 

Rev	Description	Date	Drwn
A	Updated due to name change from Science Centre to Janet Lane-Claypon Building.	12.07.18	RN

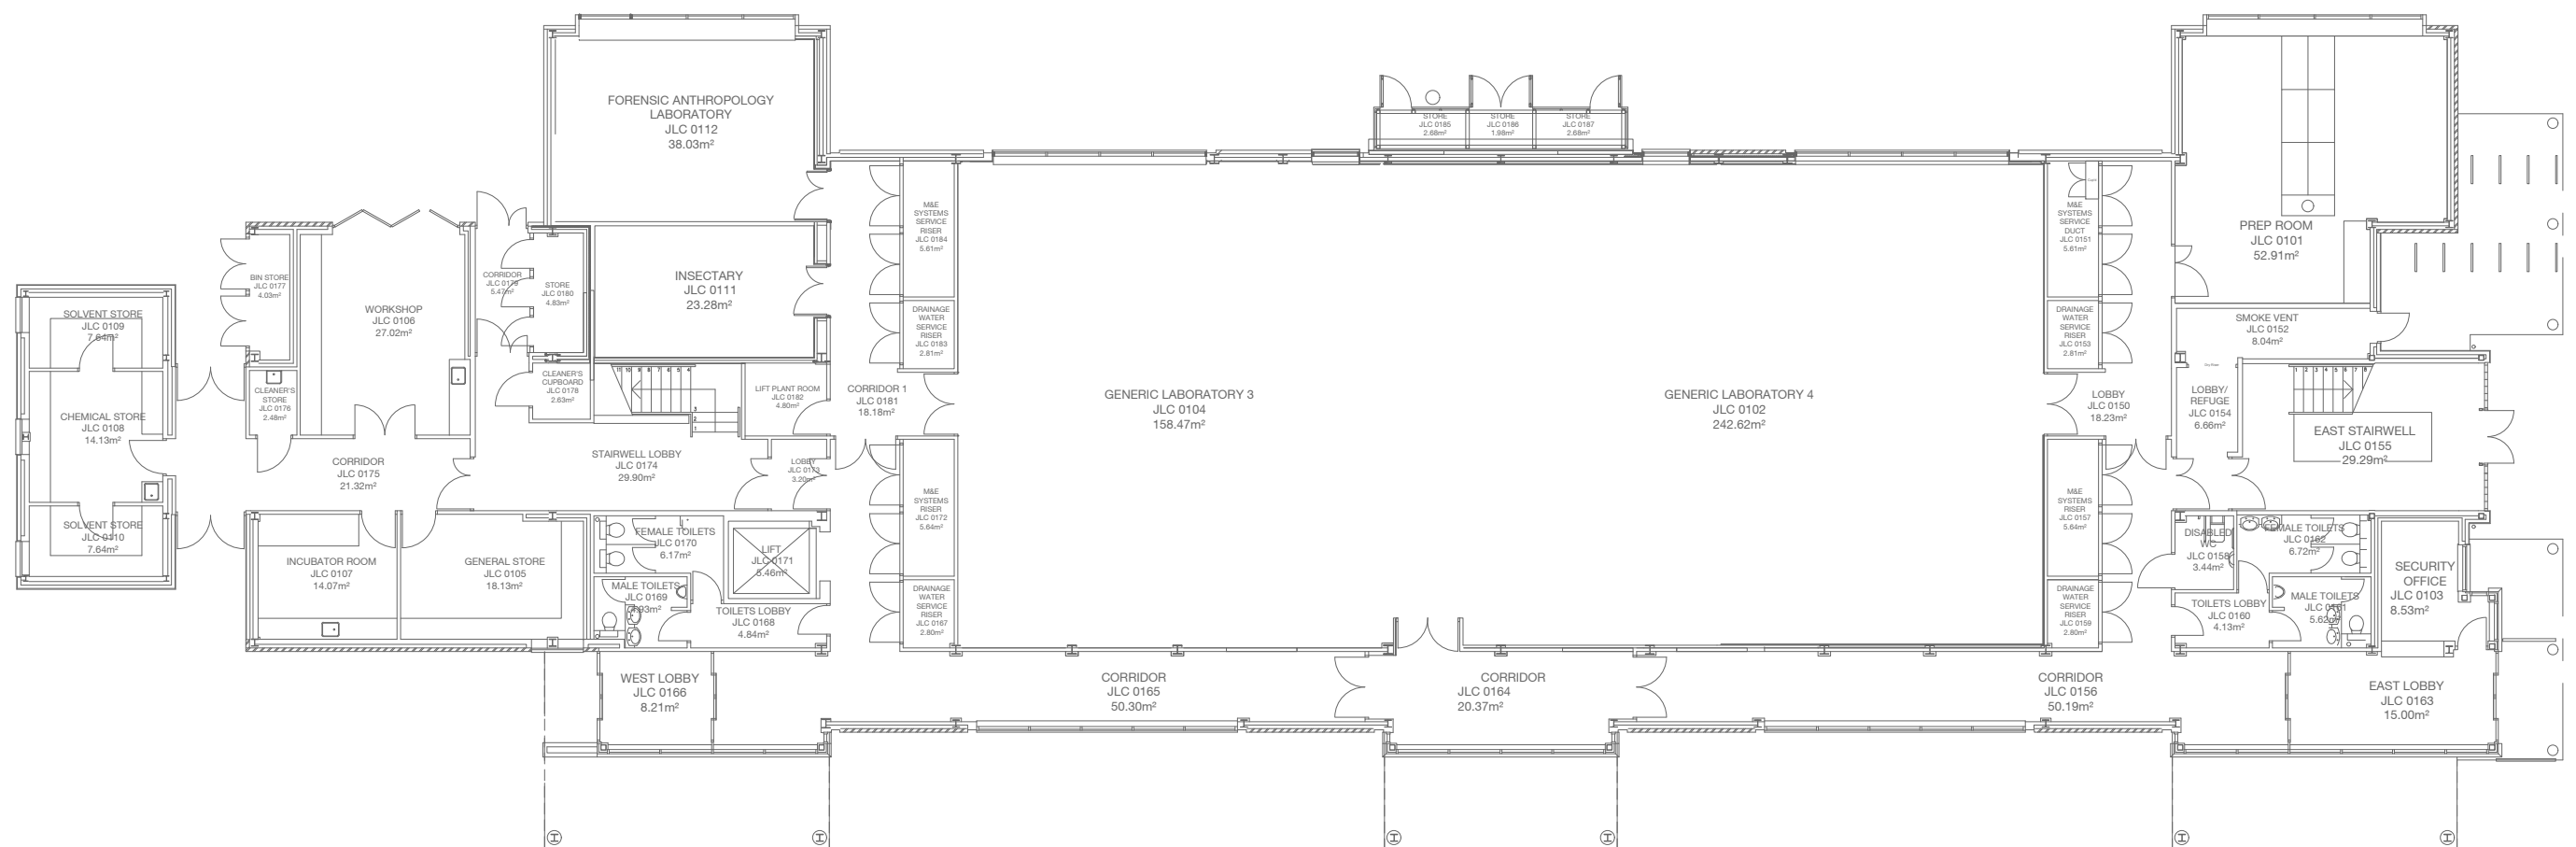

PRN No.	BR-007
PROJECT	Janet Lane-Claypon Building
PROJECT No.	N/A
DWG TITLE	Ground Floor Plan
DWG No.	1000
REV	A
DRWN BY	JT
CHECKED BY	
SCALE	A1 @ 1:100
DATE	01.09.15

1000  
 Ground Floor Plan  
 1:200 @ A3