


NOTES
 CONTRACTOR TO CHECK ALL DIMENSIONS ON SITE
 DO NOT SCALE

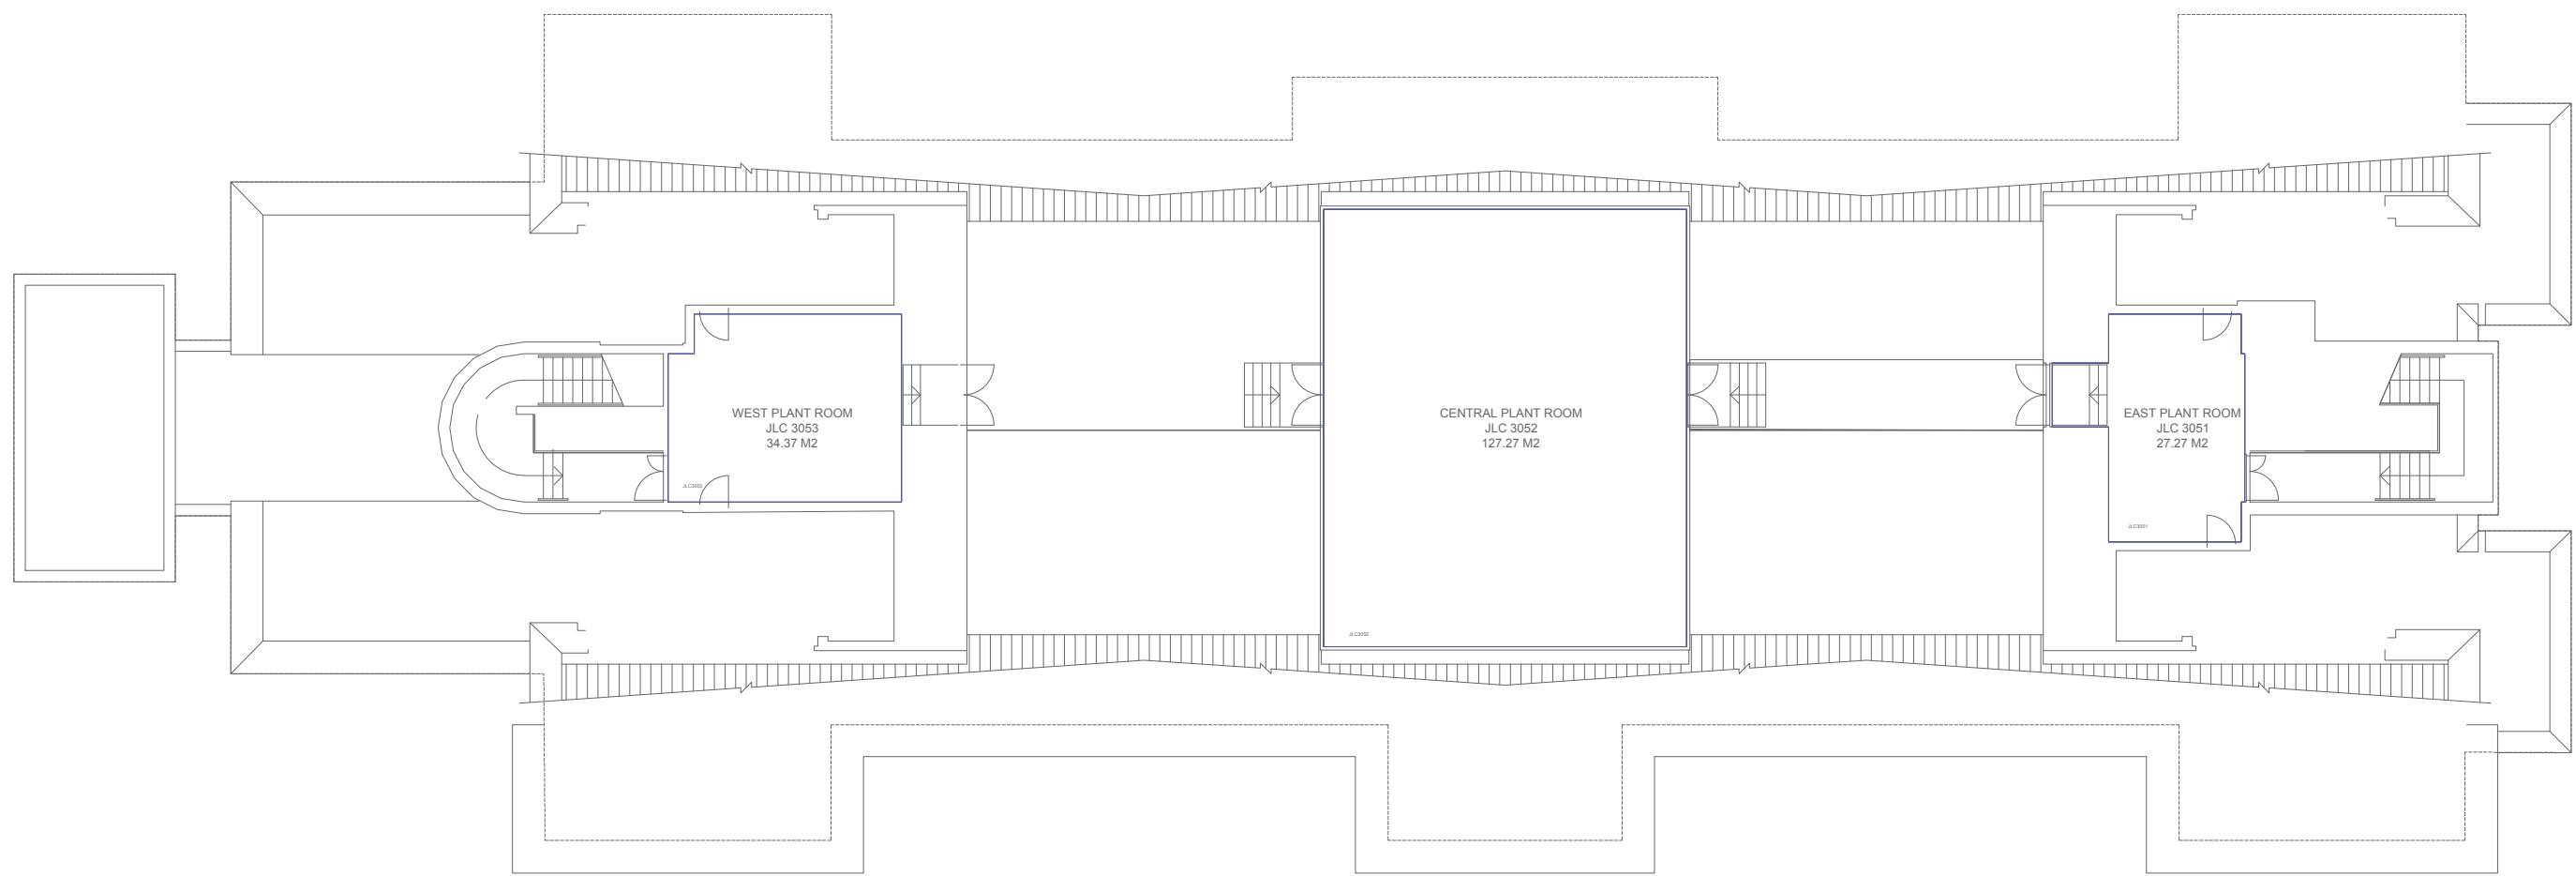

Rev	Description	Date	Drawn
A	Updated due to name change from Science Centre to Janet Lane-Claydon Building.	12.07.18	RN



ESTATES AND
 COMMERCIAL FACILITIES
 BRAYFORD POOL
 LINCOLN LN6 7TS
 TEL: 01522 886748 FAX: 01522 886247

PRN No.	BR-007
PROJECT	Janet Lane-Claydon Building
PROJECT No.	N/A
DWG TITLE	Roof Level Floor Plan
DWG No.	1030
REV	A
DRAWN BY	JT
CHECKED BY	
SCALE	A1 @ 1:100
DATE	01.09.15

1030

Roof Level Floor Plan

1:200 @ A3