



NOTES
CONTRACTOR TO CHECK ALL DIMENSIONS ON SITE
DO NOT SCALE

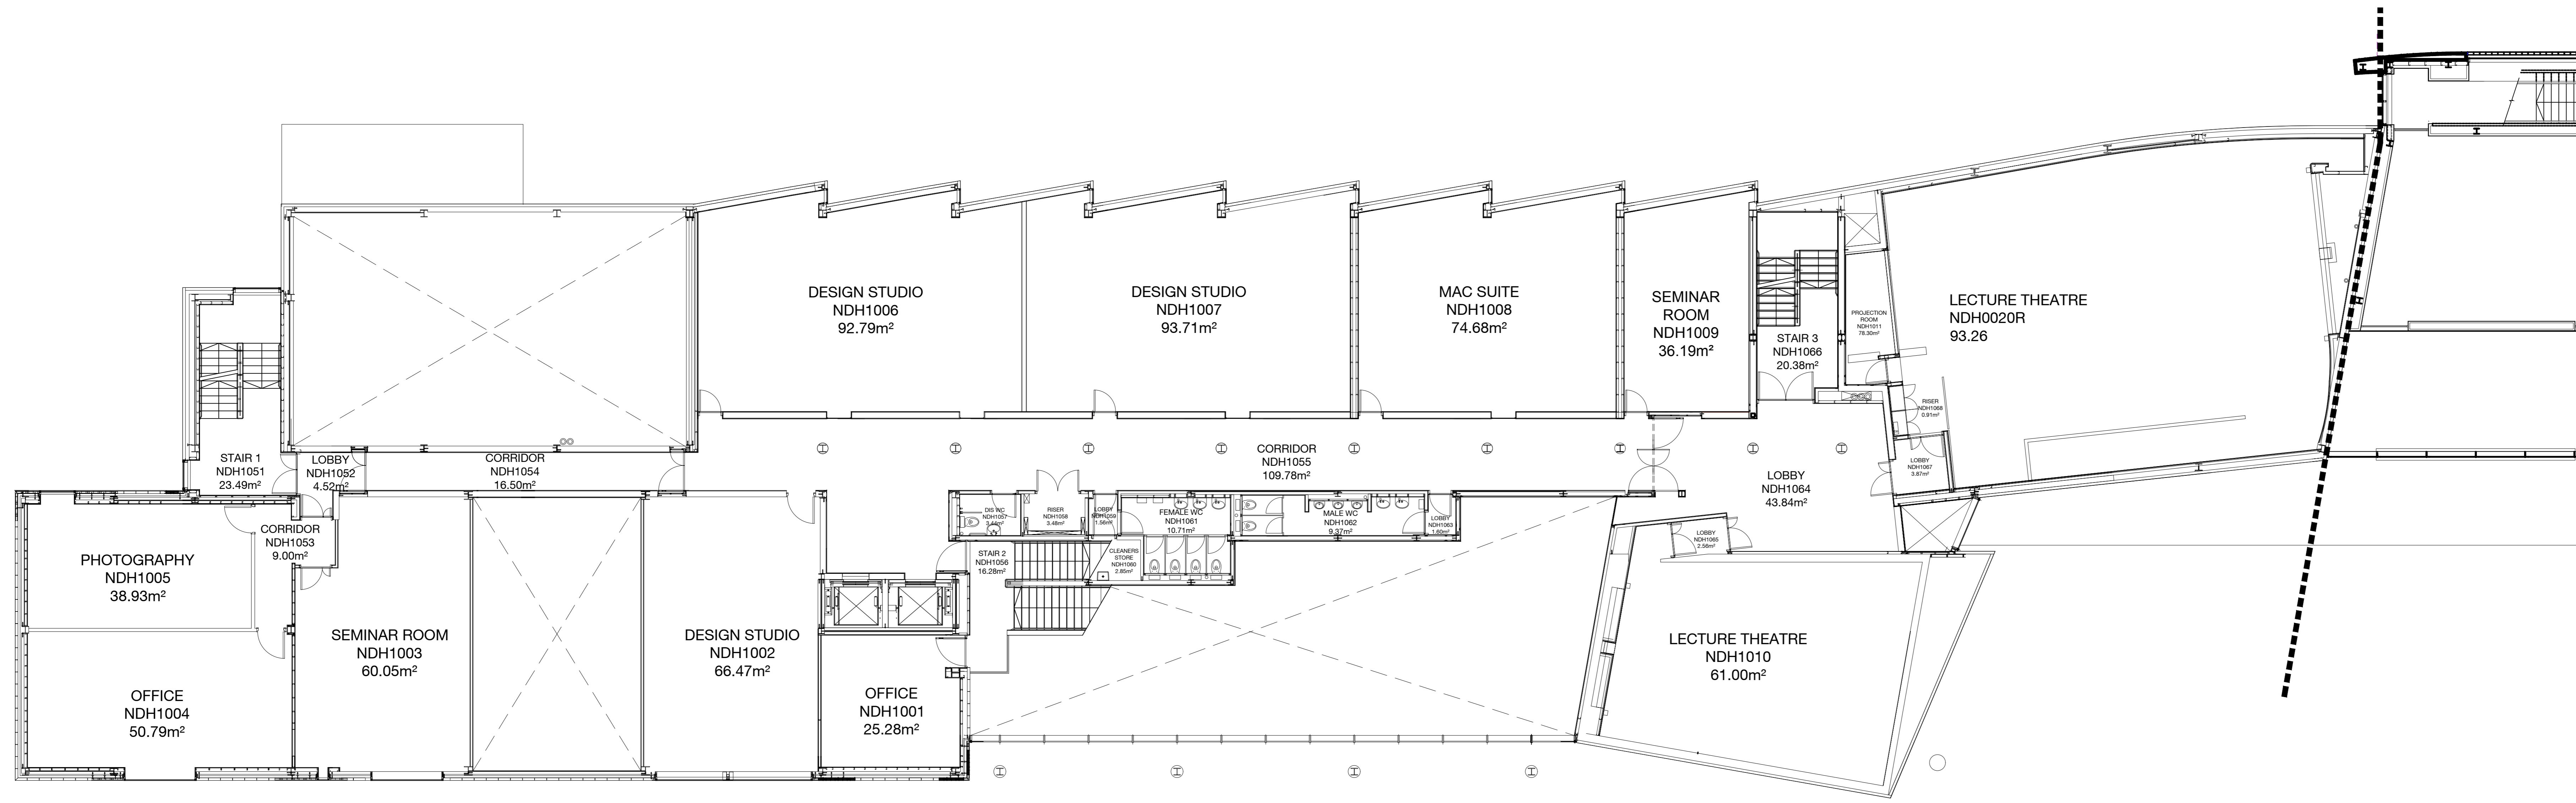

1010 First Floor Plan
1:100 @ A0

Rev	Description	Date	Drawn

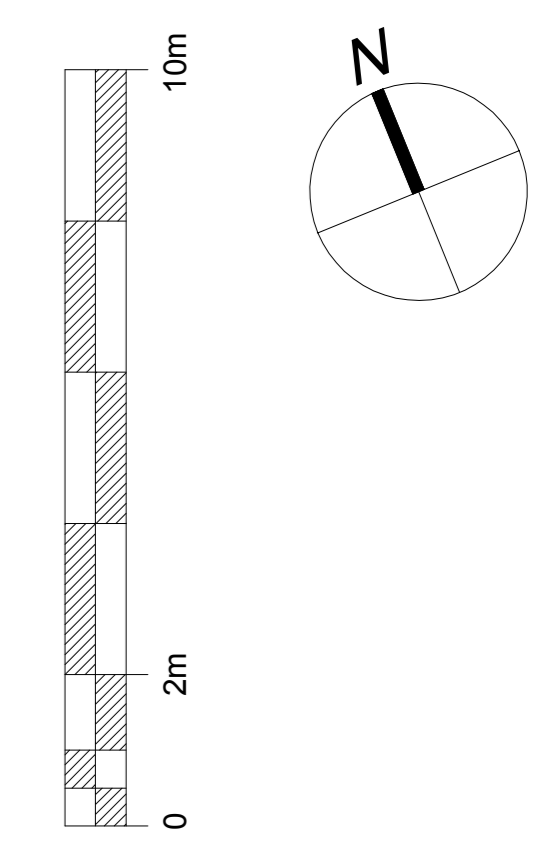

PRN No.	BR-009
PROJECT	Nicola de la Haye Building
PROJECT No.	N/A
DWG TITLE	First Floor Plan
DWG No.	1010
REV	*
DRWN BY	RN
CHECKED BY	JB
SCALE	A0@ 1:100
DATE	12.07.18