
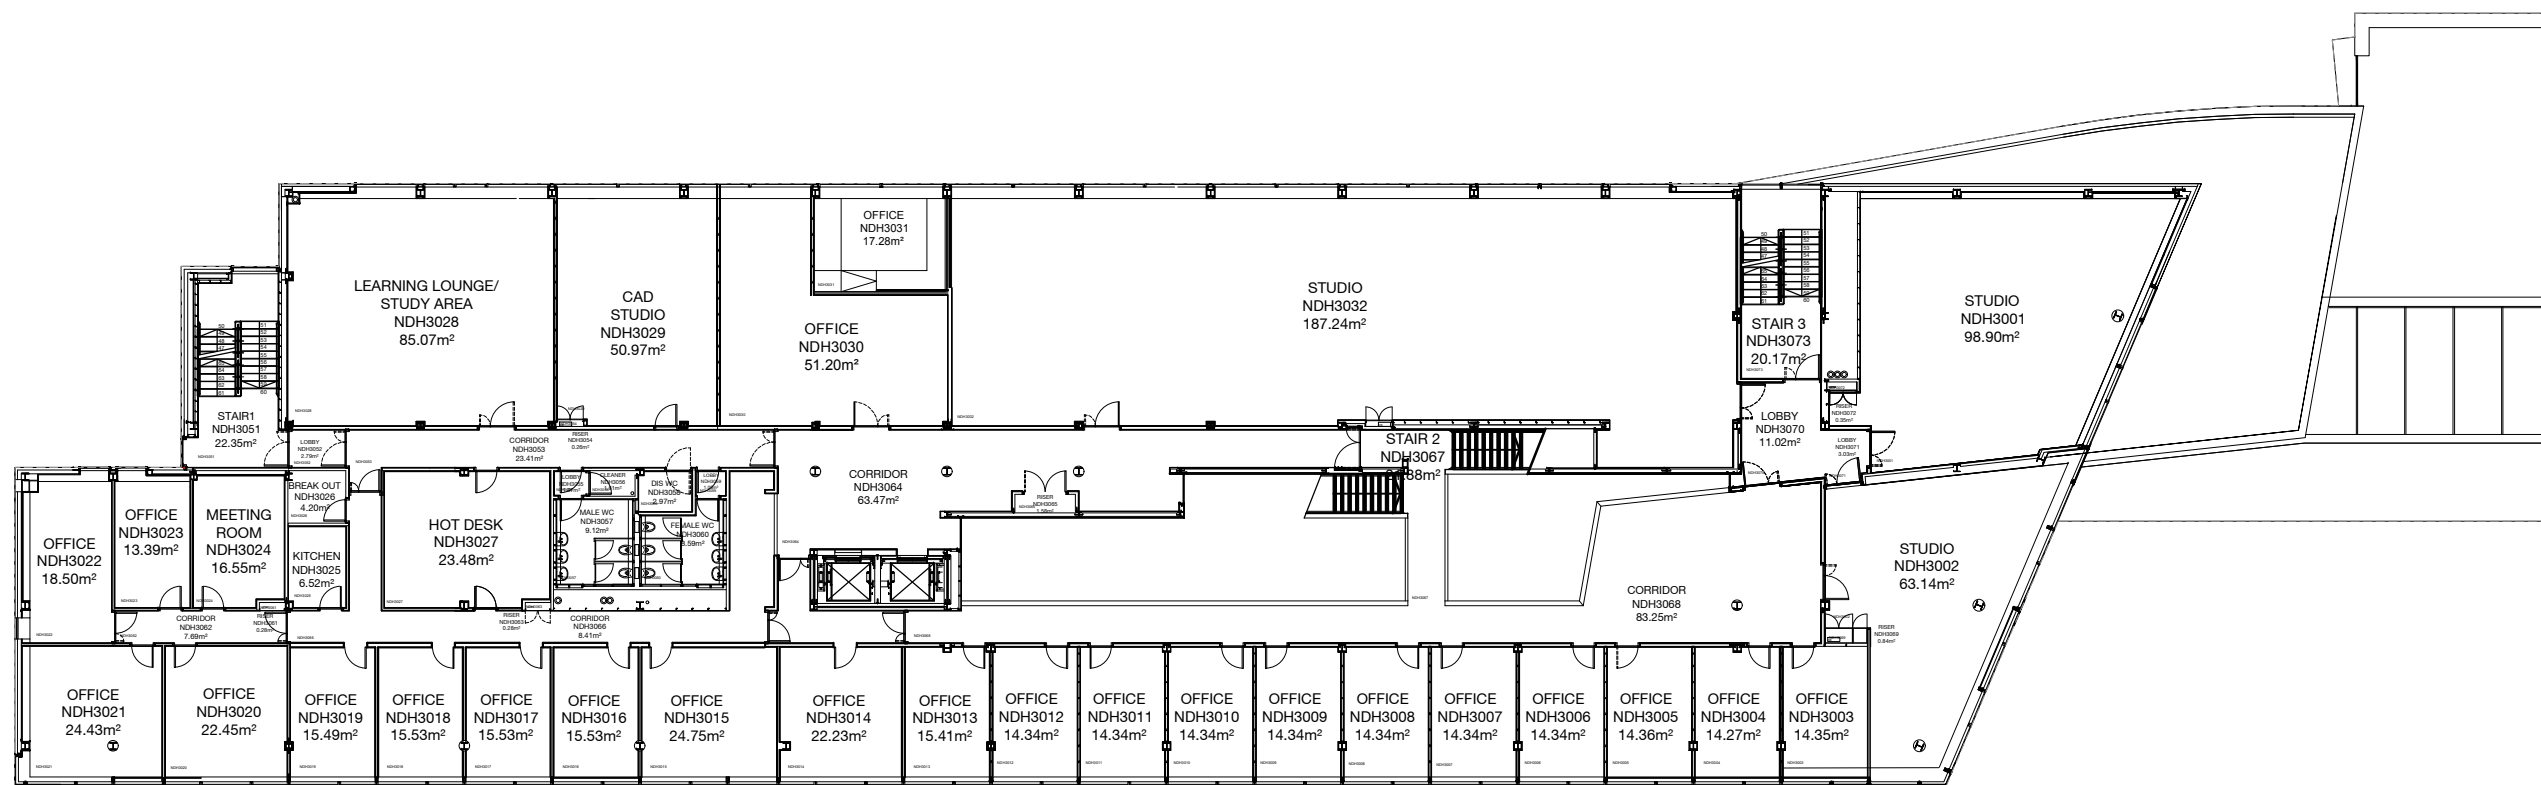


Nicola de la Haye
BR-009

Peter de Wint
BR-0183

NOTES
CONTRACTOR TO CHECK ALL DIMENSIONS ON SITE
DO NOT SCALE

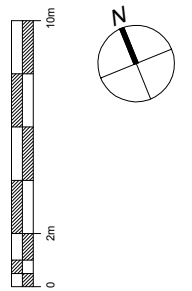

1030 Third Floor Plan
1:100 @ A0

Rev Description Date Dwn



PRN No. BR-009
PROJECT Nicola de la Haye Building
PROJECT No. N/A
DWG TITLE Third Floor Plan
DWG No. 1030
DRWN BY m CHECKED BY *
SCALE A0@ 1:100 DATE 12.07.18