


NOTES
 CONTRACTOR TO CHECK ALL DIMENSIONS ON SITE
 DO NOT SCALE

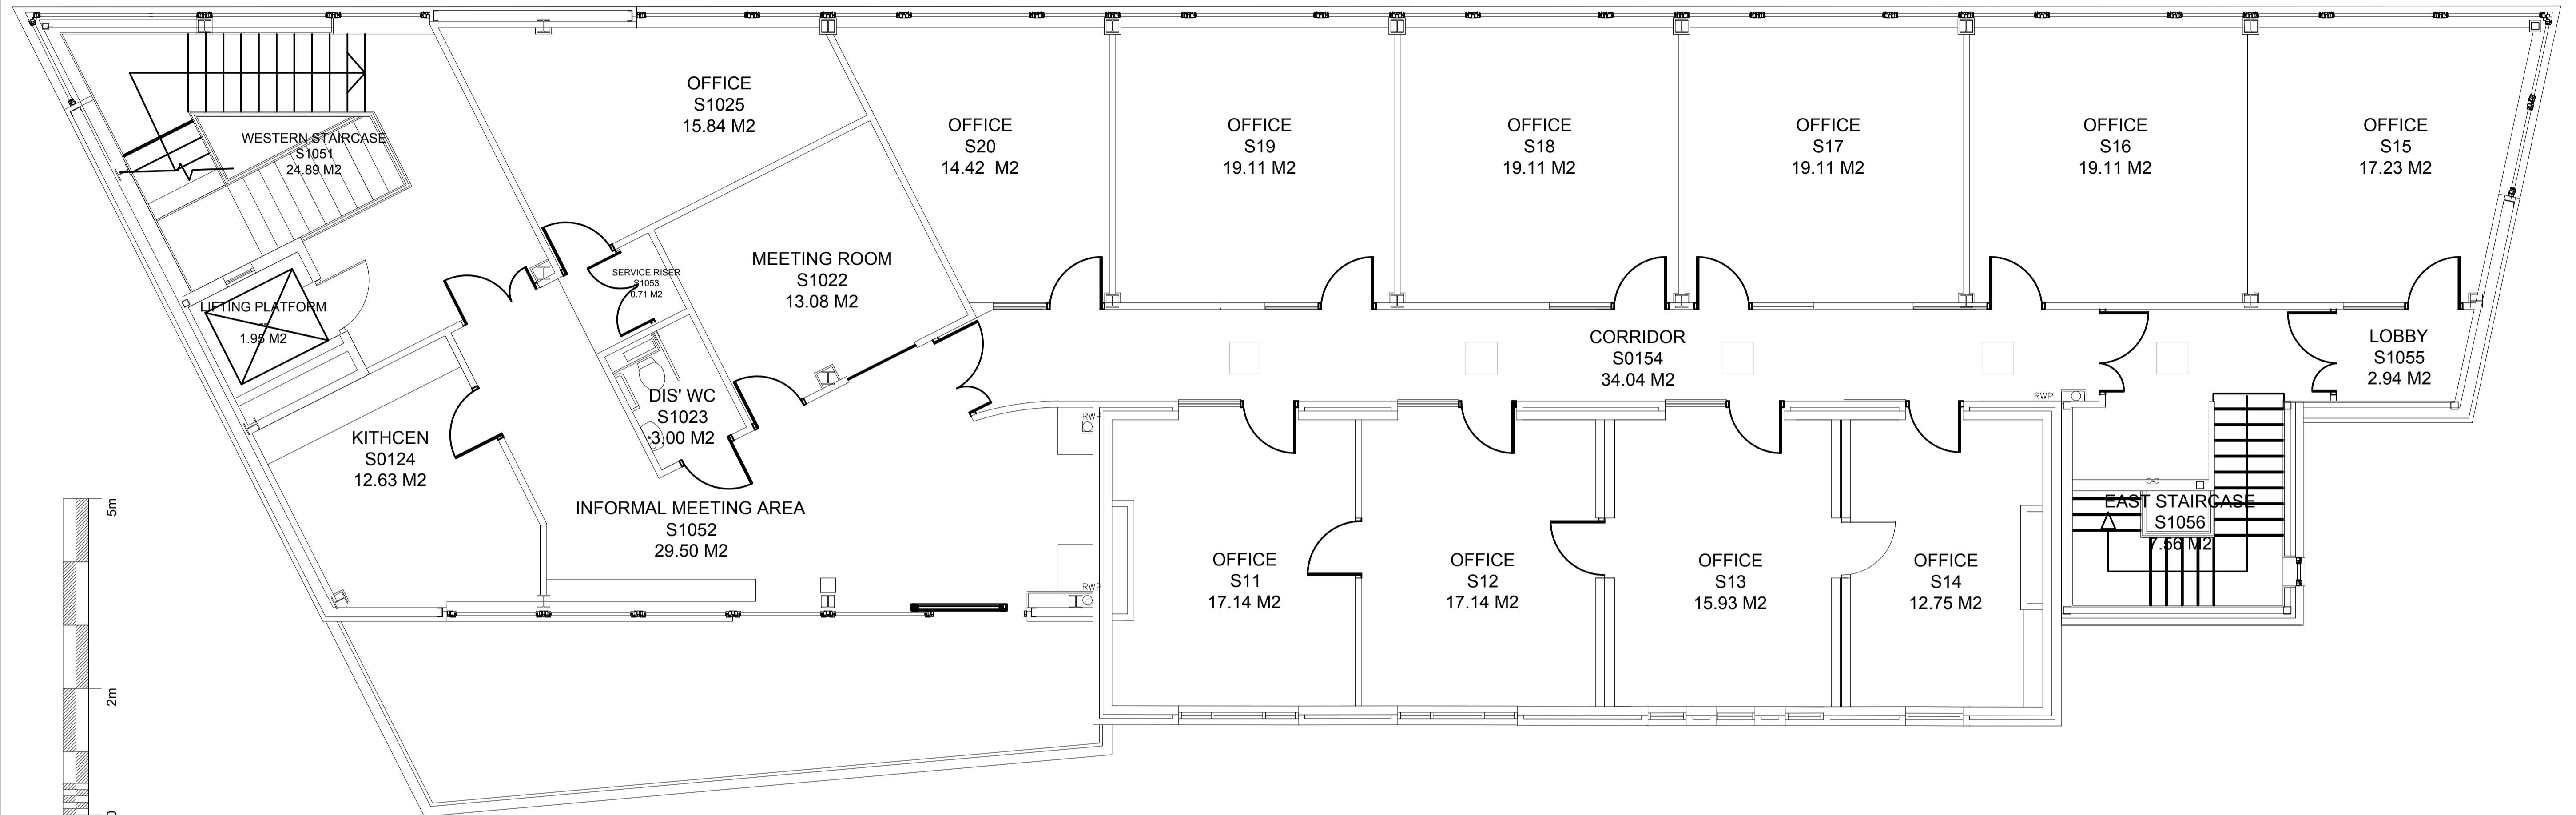

1010

First Floor Plan

1:100 @ A3

Rev	Description	Date	Drwn
A	1025 changed from Meeting Room to Office	10.07.18	RN



ESTATES AND
 COMMERCIAL FACILITIES
 BRAYFORD POOL
 LINCOLN, LN6 7TS
 TEL: 01522 886749 FAX: 01522 886247

PRN No.	BR-017
PROJECT	Enterprise Building South Archive
PROJECT No.	N/A
DWG TITLE	First Floor Plan
DWG No.	1010
REV	A
DRWN BY	JT
CHECKED BY	
SCALE A1 @	1:50
DATE	01.09.14