
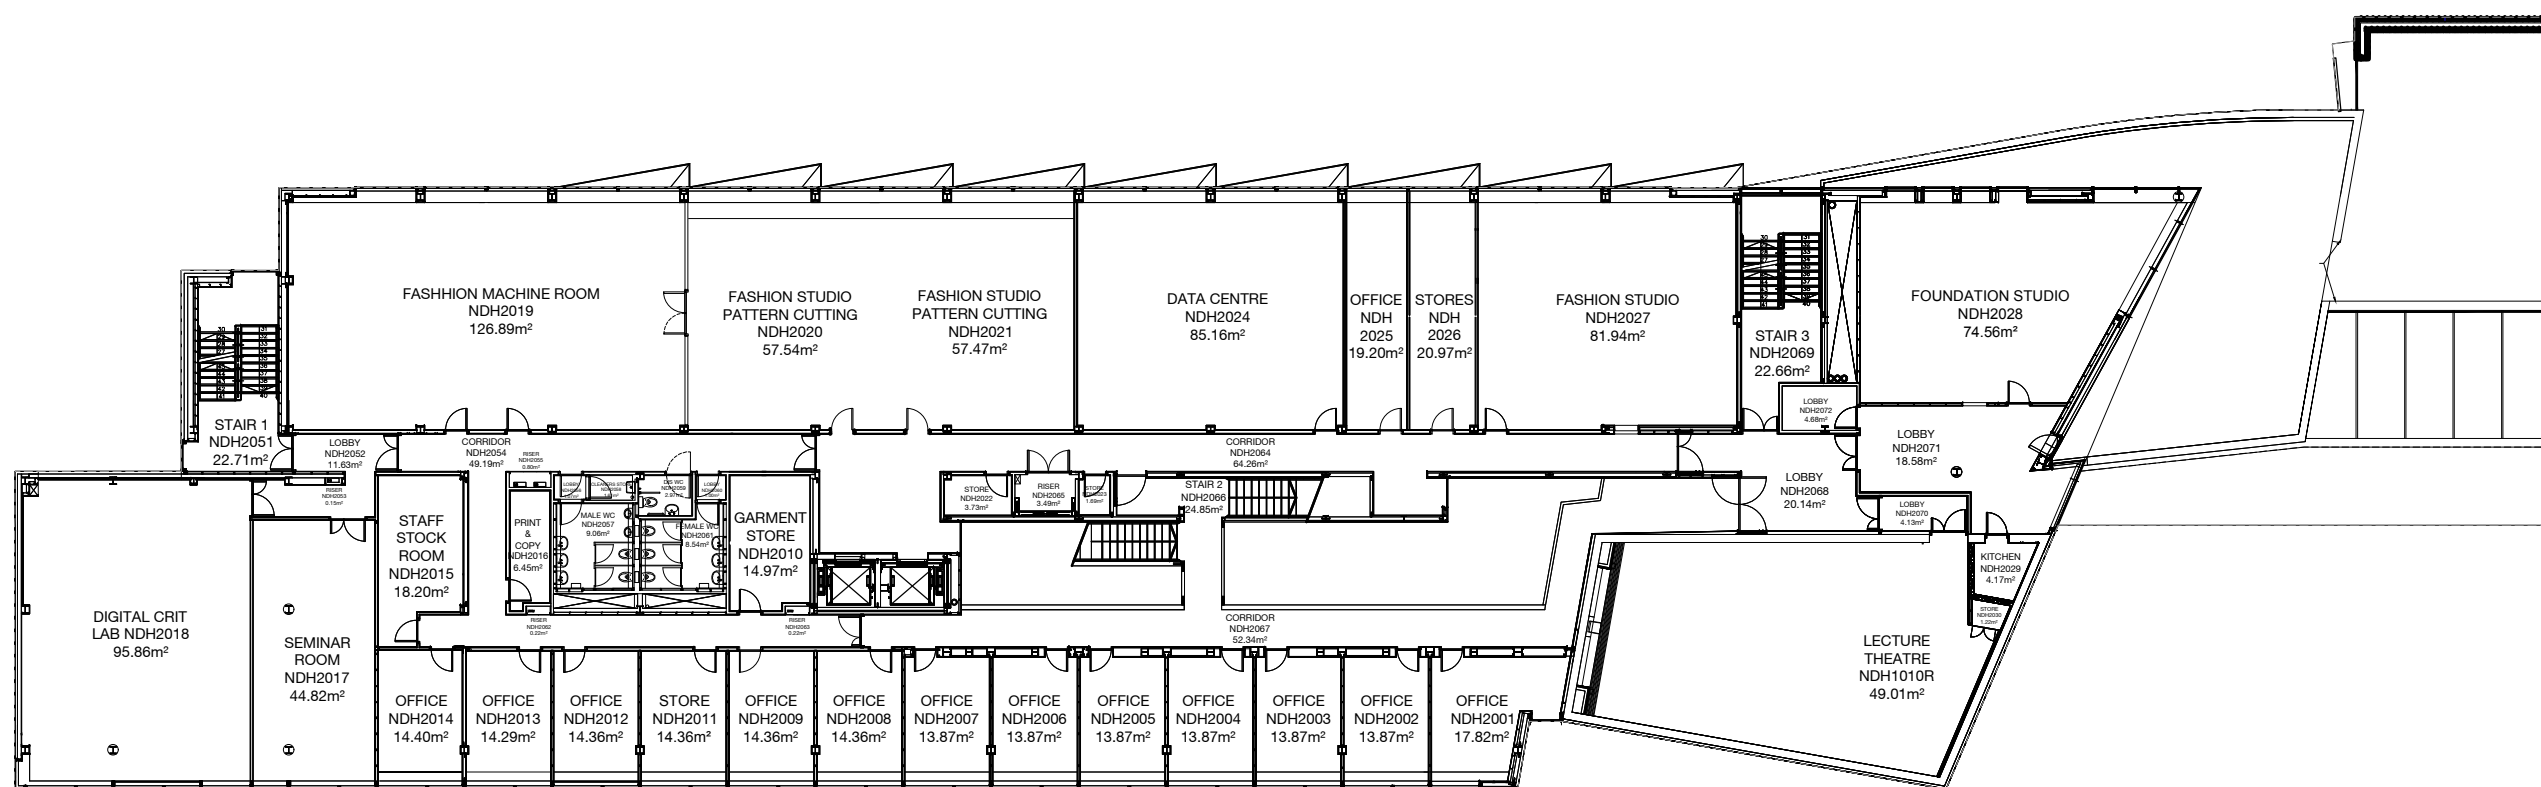


Nicola de la Haye
BR-009

Peter de Wint
BR-0183

NOTES
CONTRACTOR TO CHECK ALL DIMENSIONS ON SITE
DO NOT SCALE

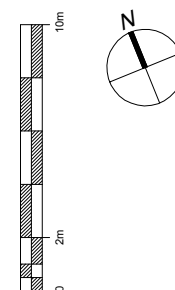

1020 Second Floor Plan
1:100 @ A0

Rev	Description	Date	Dwn



PRN No.	BR-009
PROJECT	Nicola de la Haye Building
PROJECT No.	N/A
DWG TITLE	Second Floor Plan
DWG No.	1020
REV	*
DRWN BY	RN
CHECKED BY	
SCALE A0@ 1:100	DATE 13.07.18