



NOTES
 CONTRACTOR TO CHECK ALL DIMENSIONS ON SITE
 DO NOT SCALE

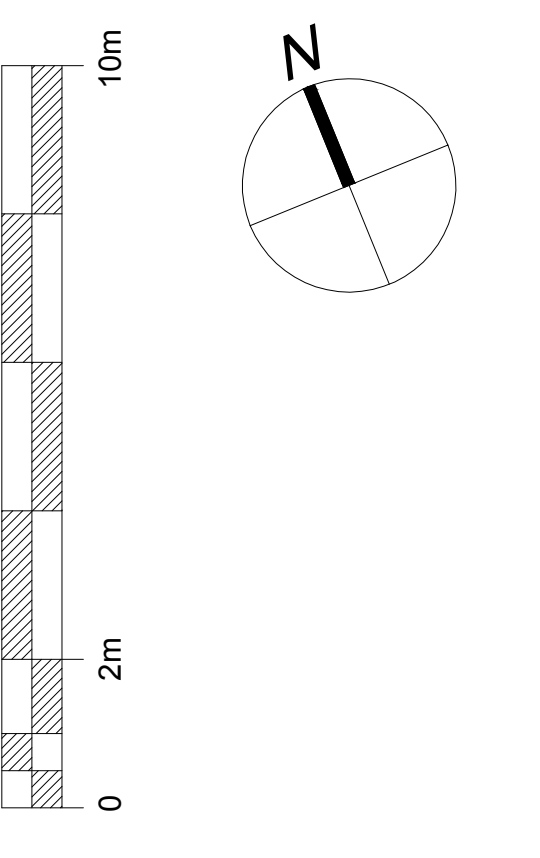

Nicola de la Haye
 BR-009

Peter de Wint
 BR-0183

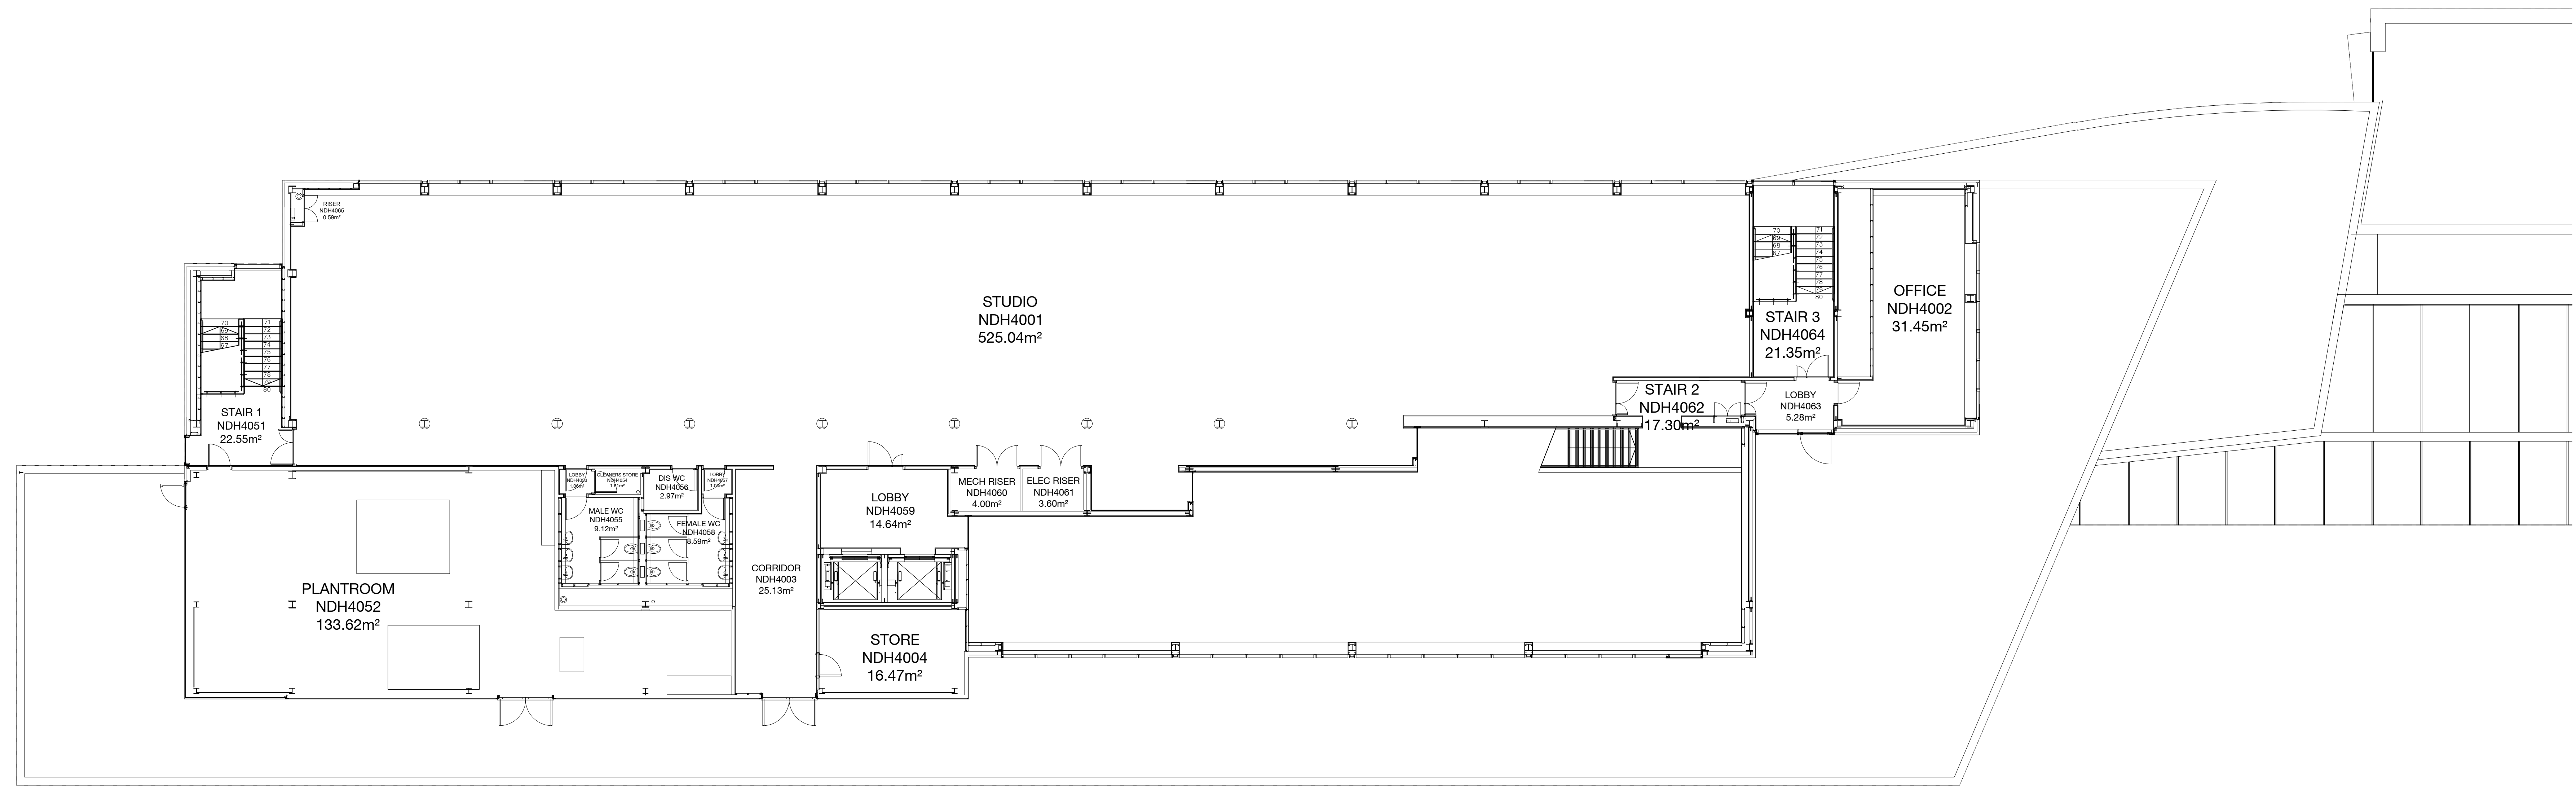

1040 Fourth Floor Plan
 1:100 @ A0

Rev	Description	Date	Drawn



PRN No.	BR-009
PROJECT	Nicola de la Haye Building
PROJECT No.	N/A
DWG TITLE	Fourth Floor Plan
DWG No.	1040
REV	*
DRWN BY	RN
CHECKED BY	
SCALE	A0@ 1:100
DATE	13.07.18