



NOTES  
CONTRACTOR TO CHECK ALL DIMENSIONS ON SITE  
DO NOT SCALE

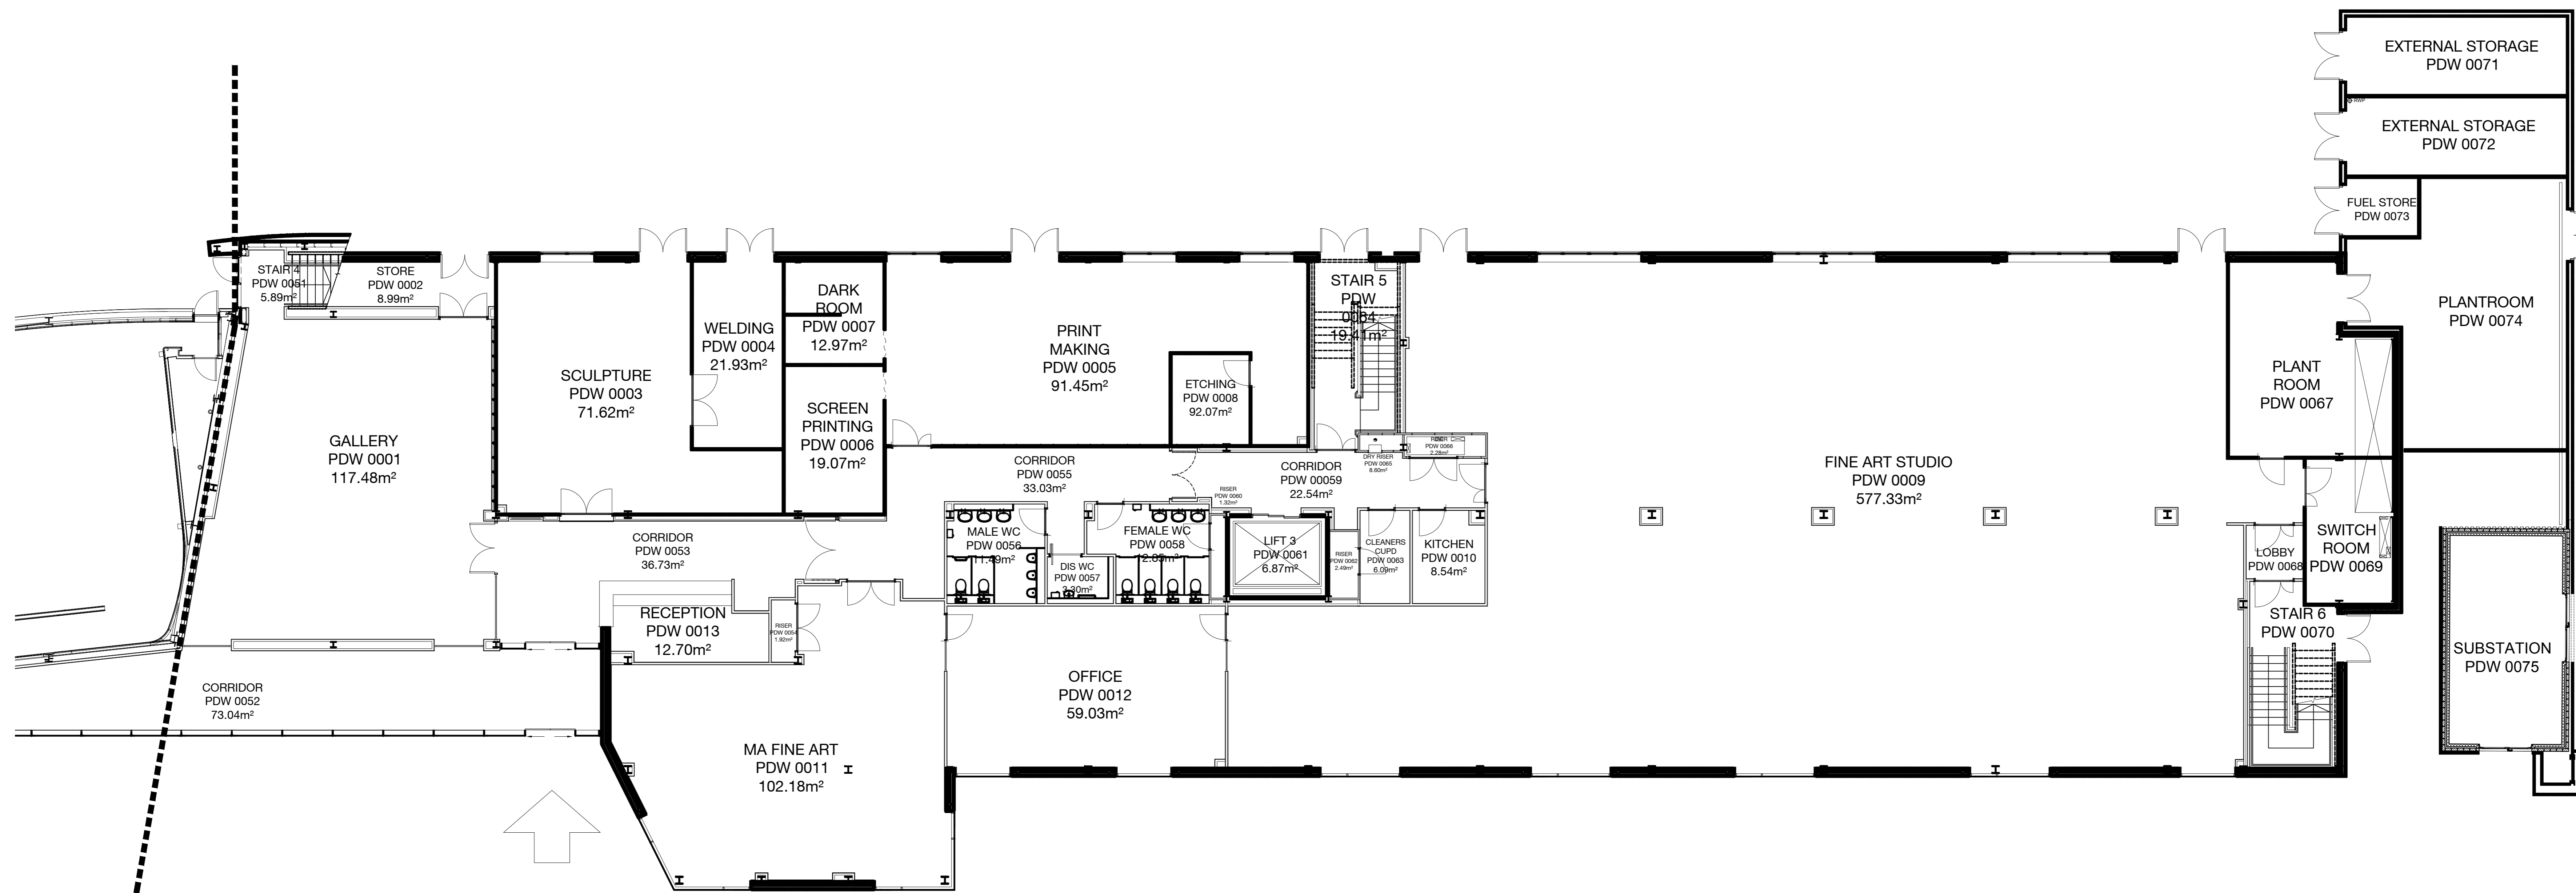

**1000** Ground Floor Plan  
1:100 @ A0

Rev	Description	Date	Dwn

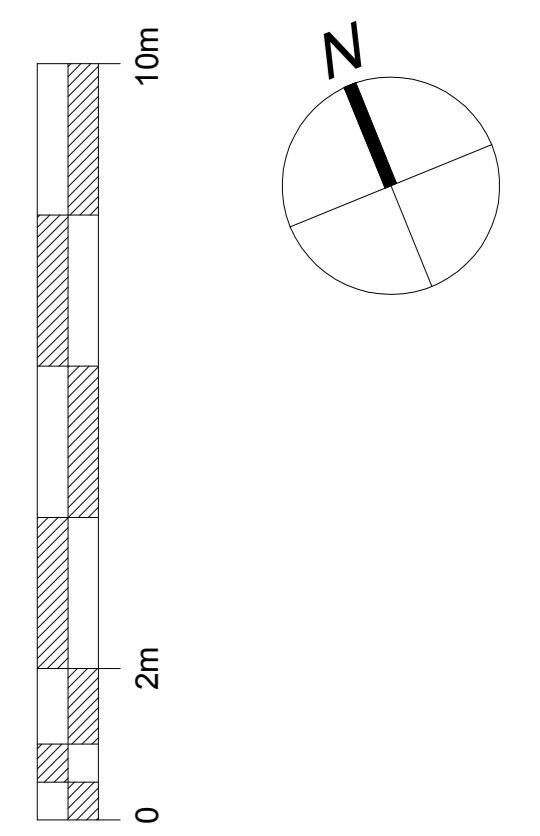

PRN No.	BR-183
PROJECT	Peter de Wint Building
PROJECT No.	N/A
DWG TITLE	Ground Floor Plan
DWG No.	1000
REV	*
DRWN BY	RN
CHECKED BY	
SCALE	A0@ 1:100
DATE	12.07.18