
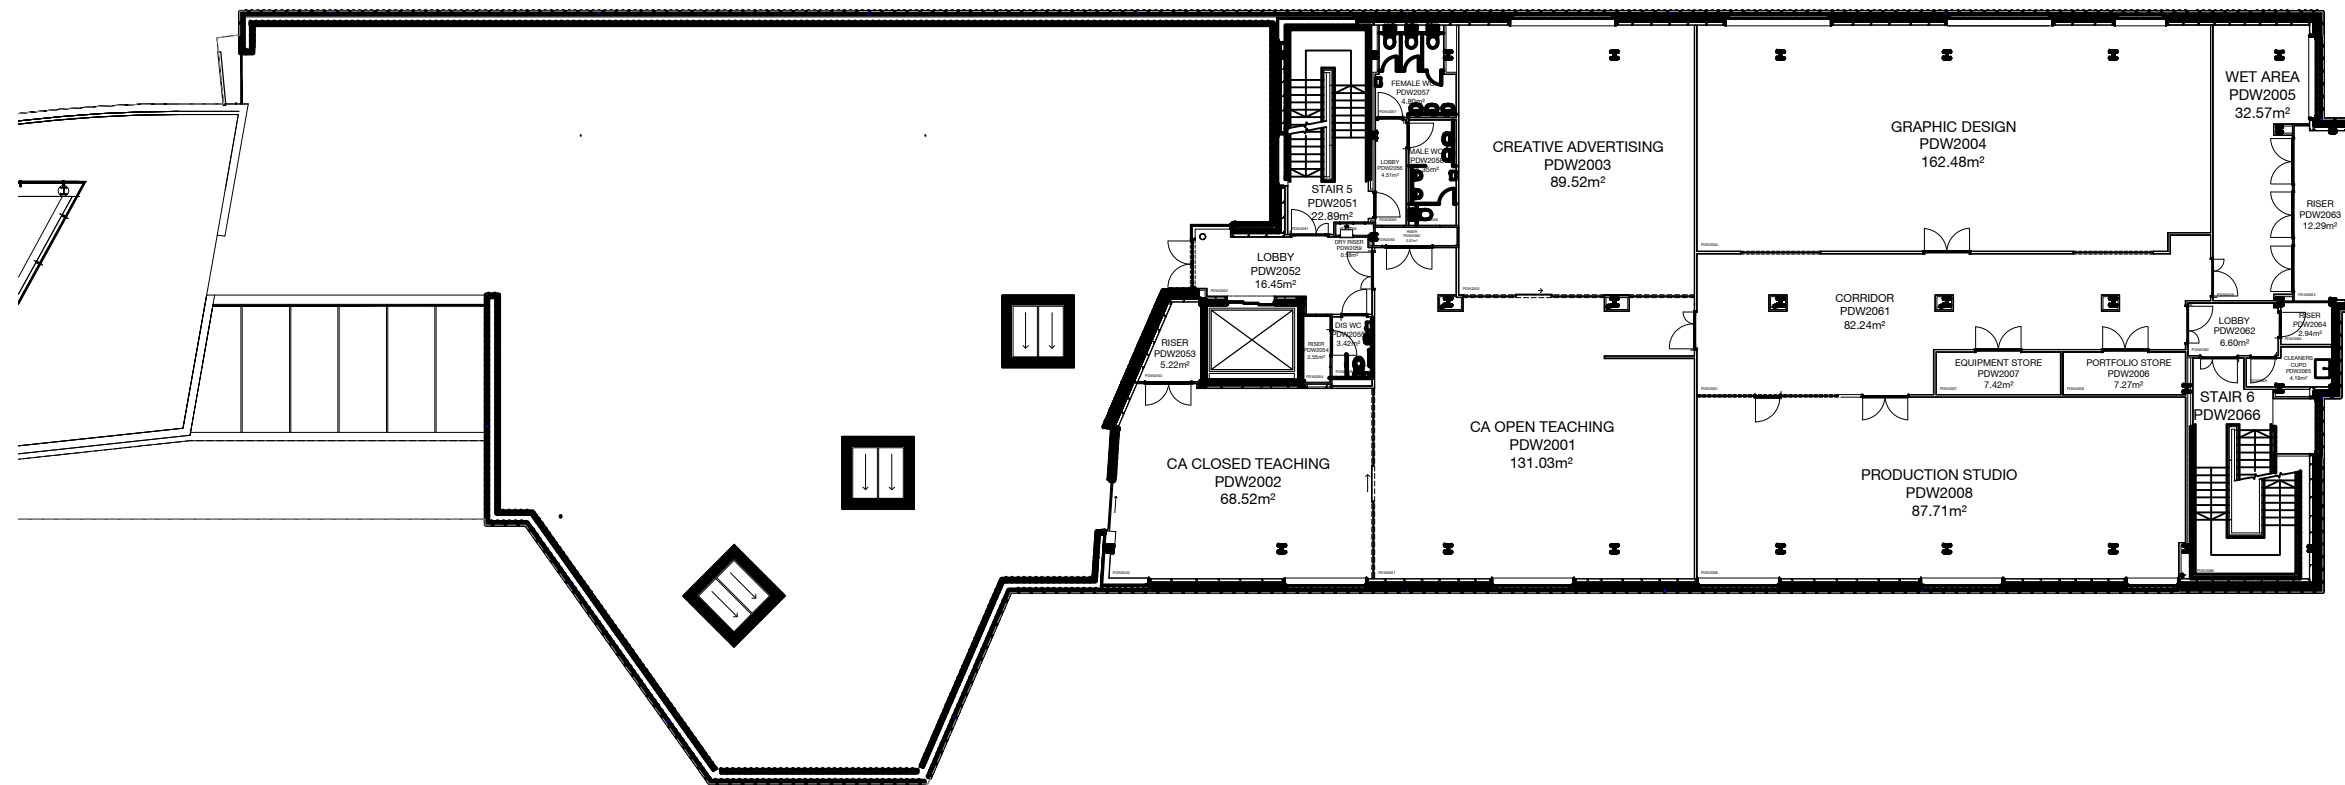


Nichola de la Haye  
BR-009

Peter de Wint  
BR-0183

NOTES  
CONTRACTOR TO CHECK ALL DIMENSIONS ON SITE  
DO NOT SCALE

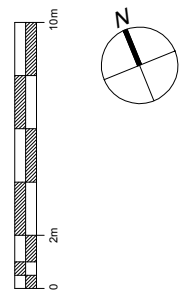

1020

Second Floor Plan  
1:100 @ A0

Rev	Description	Date	Dwn
-----	-------------	------	-----



PRN No. BR-009

PROJECT Peter de Wint Building

PROJECT No. N/A

DWG TITLE Second Floor Plan

DWG No. REV

1020 \*

DRWN BY RN CHECKED BY

SCALE A0@ 1:100 DATE 12.07.18