
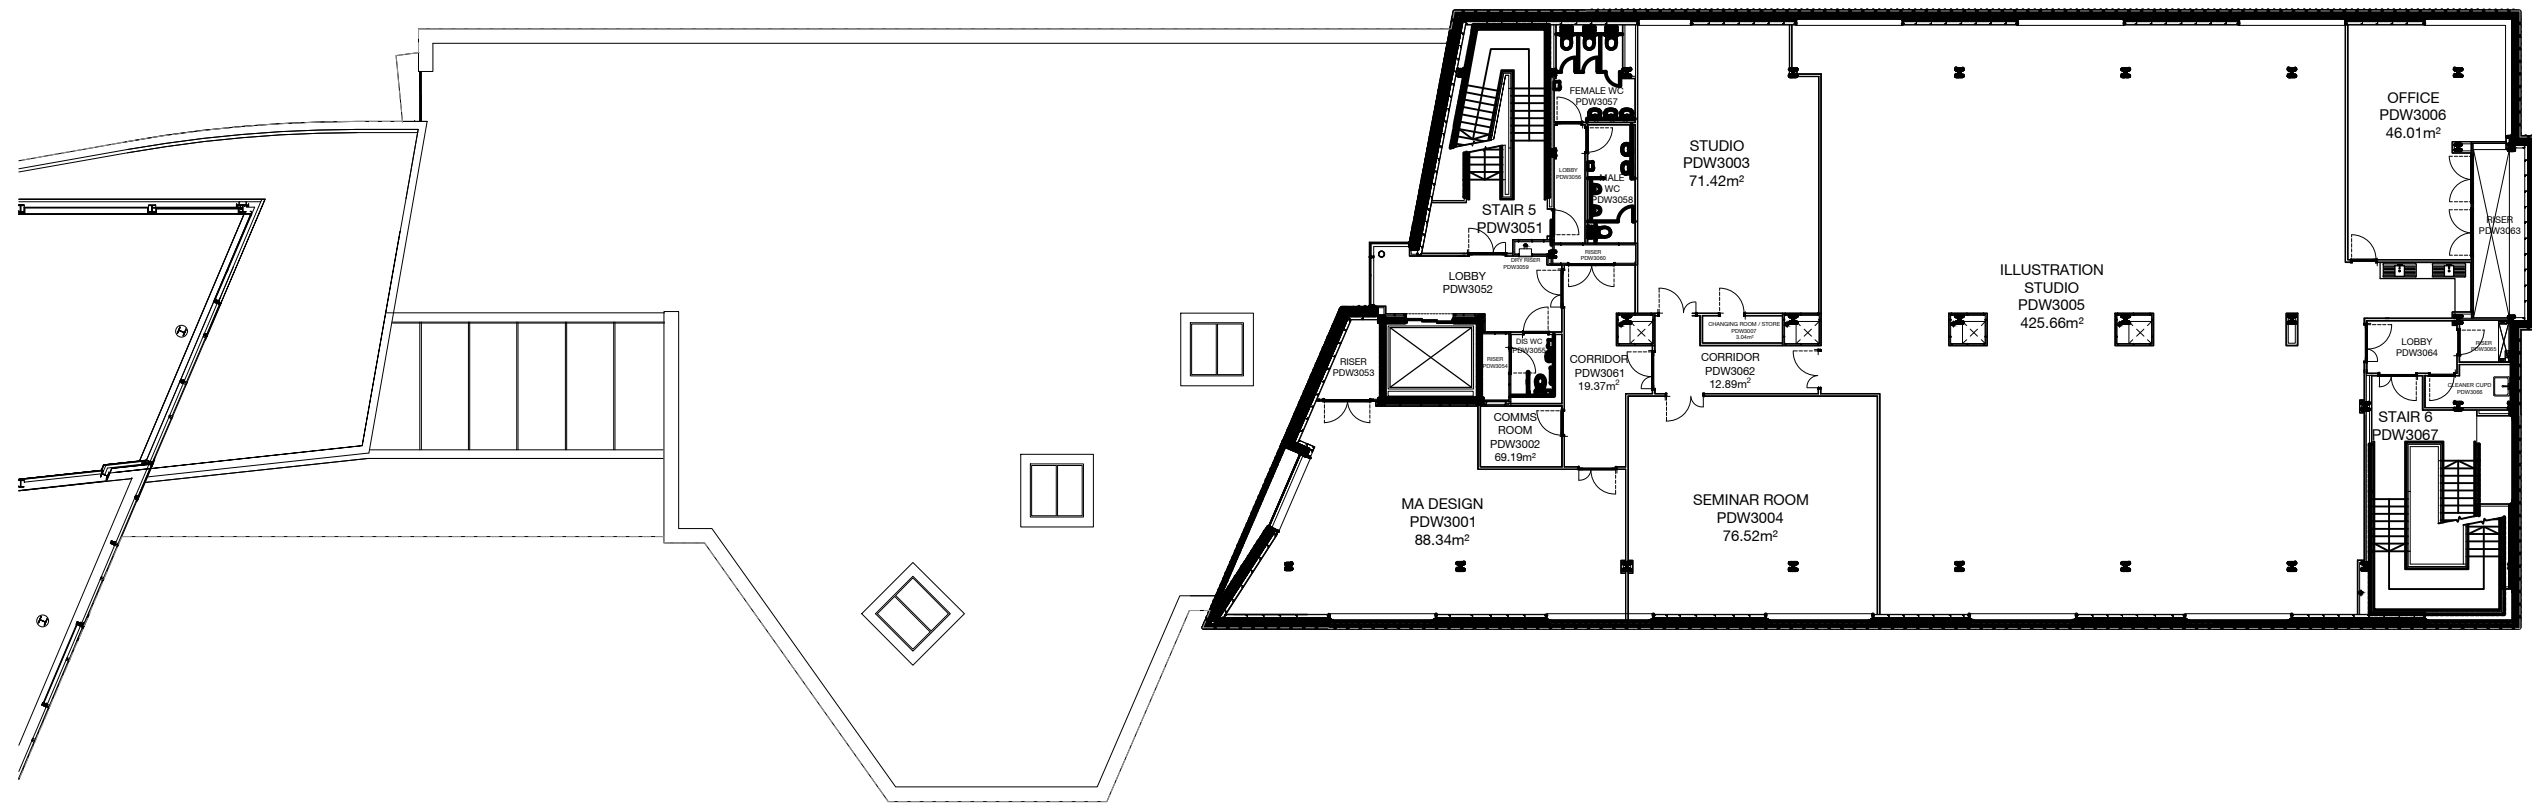


Nichola de la Haye
BR-009

Peter de Wint
BR-0183

NOTES
CONTRACTOR TO CHECK ALL DIMENSIONS ON SITE
DO NOT SCALE

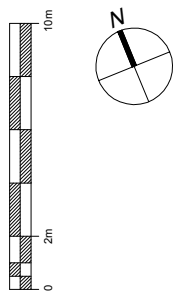

1030

Third Floor Plan
1:100 @ A0

Rev	Description	Date	Dwn
-----	-------------	------	-----



PRN No. BR-009

PROJECT Peter de Wint Building

PROJECT No. N/A

DWG TITLE Third Floor Plan

DWG No. REV

1030 -

DRWN BY RN CHECKED BY -

SCALE A0@ 1:100 DATE 12.07.18