
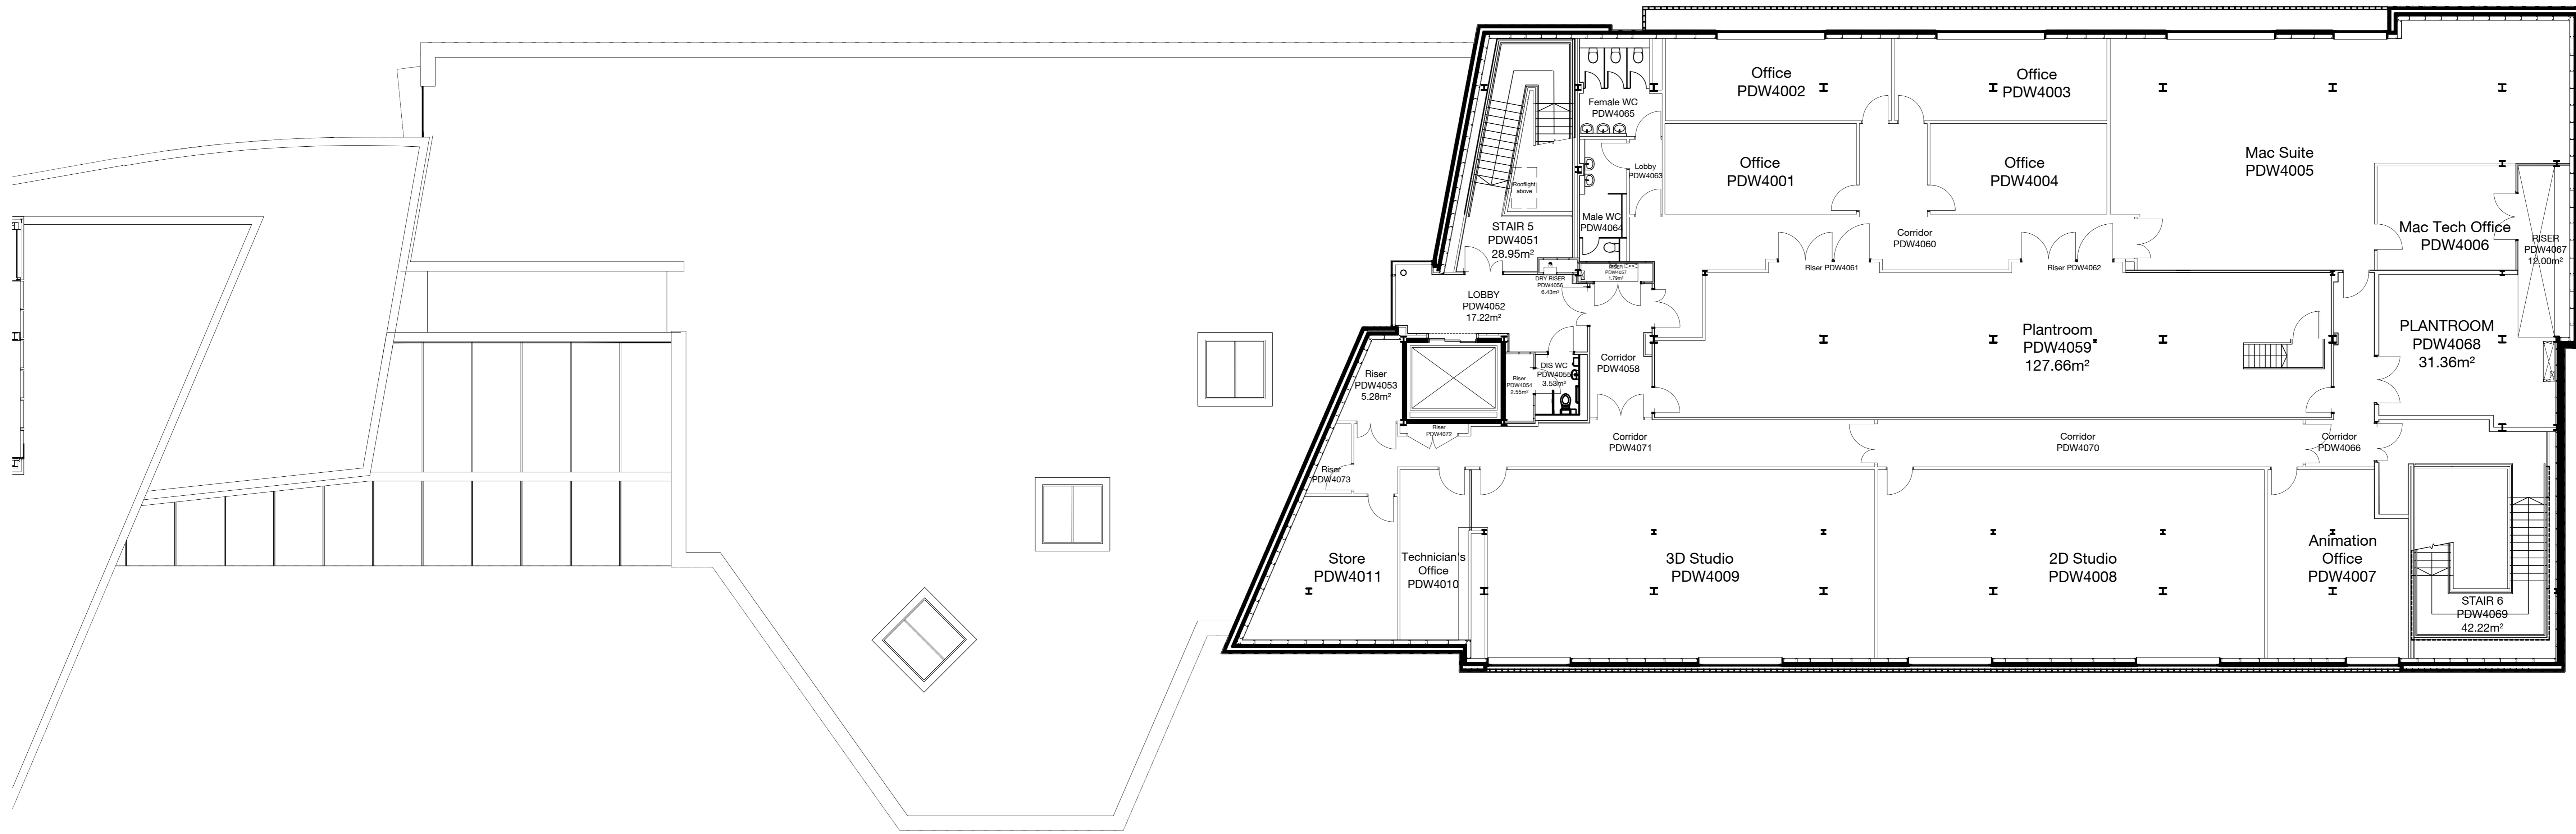


Nichola de la Haye
BR-009

Peter de Wint
BR-0183

NOTES
CONTRACTOR TO CHECK ALL DIMENSIONS ON SITE
DO NOT SCALE

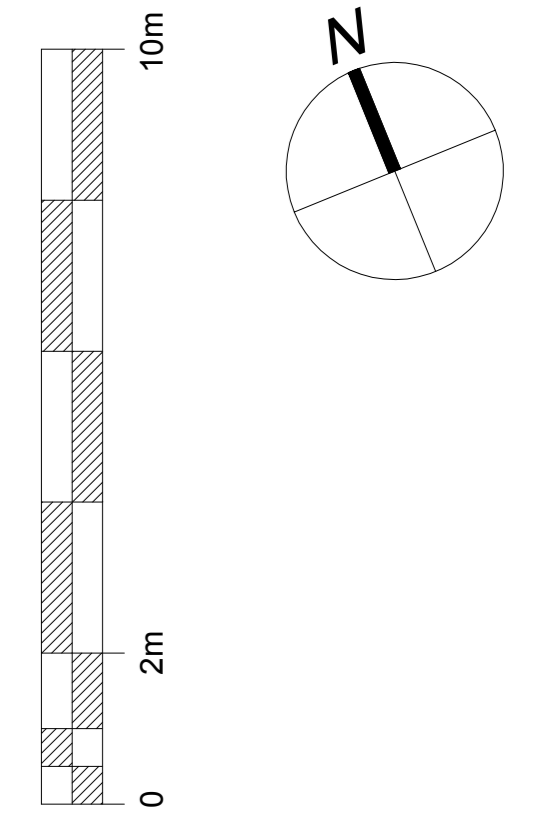

1040

Fourth Floor Plan
1:100 @ A0

Rev | Description | Date | Drawn



PRN No. BR-009
PROJECT Peter de Wint Building
PROJECT No. N/A
DWG TITLE Fourth Floor Plan
DWG No. 1040
REV *
DRWN BY RN CHECKED BY
SCALE A0@ 1:100 DATE 12.07.18