


NOTES
 CONTRACTOR TO CHECK ALL DIMENSIONS ON SITE
 DO NOT SCALE

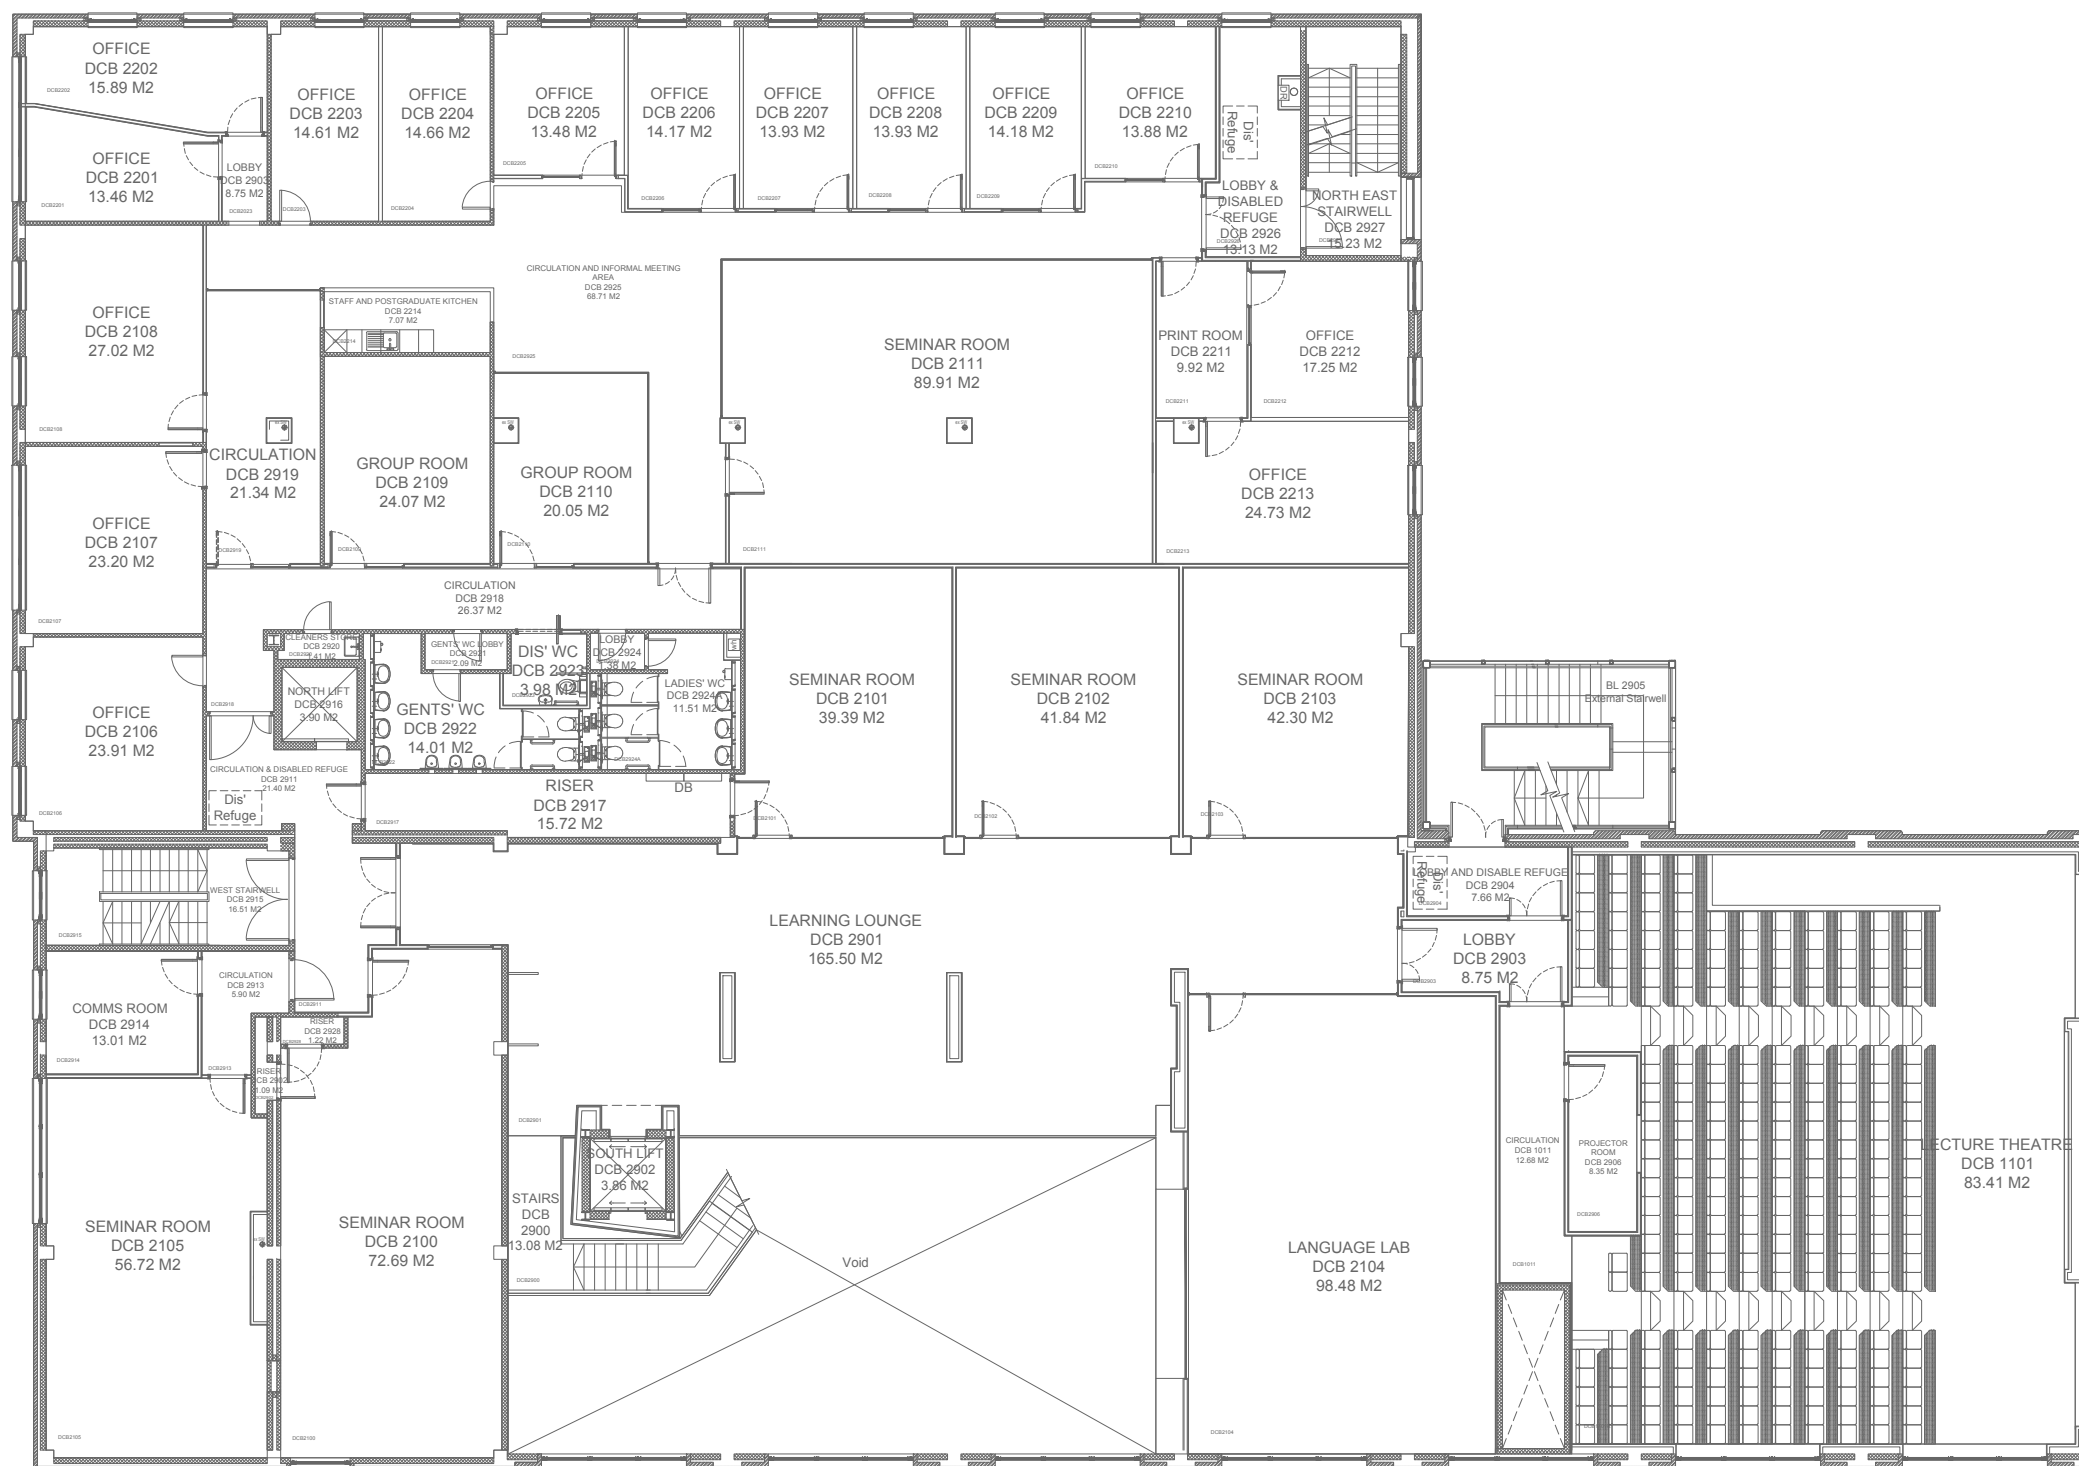

1020 Second Floor Plan
 1:200 @ A3

| | | | |
|---|--|----------|----|
| B | Riser DCB 2928 added to drawing | 06.11.16 | RN |
| A | Room Numbers updated to reflected building Name Change | 27.06.16 | RN |



| | |
|-------------|---------------------------------|
| PRN No. | BR-061 |
| PROJECT | David Chiddick Building Archive |
| PROJECT No. | N/A |
| DWG TITLE | Second Floor Plan |
| DWG No. | 1020 |
| REV | B |
| DRAWN BY | JB |
| CHECKED BY | |
| SCALE @ A3 | 1:200 |
| DATE | 01.09.15 |