

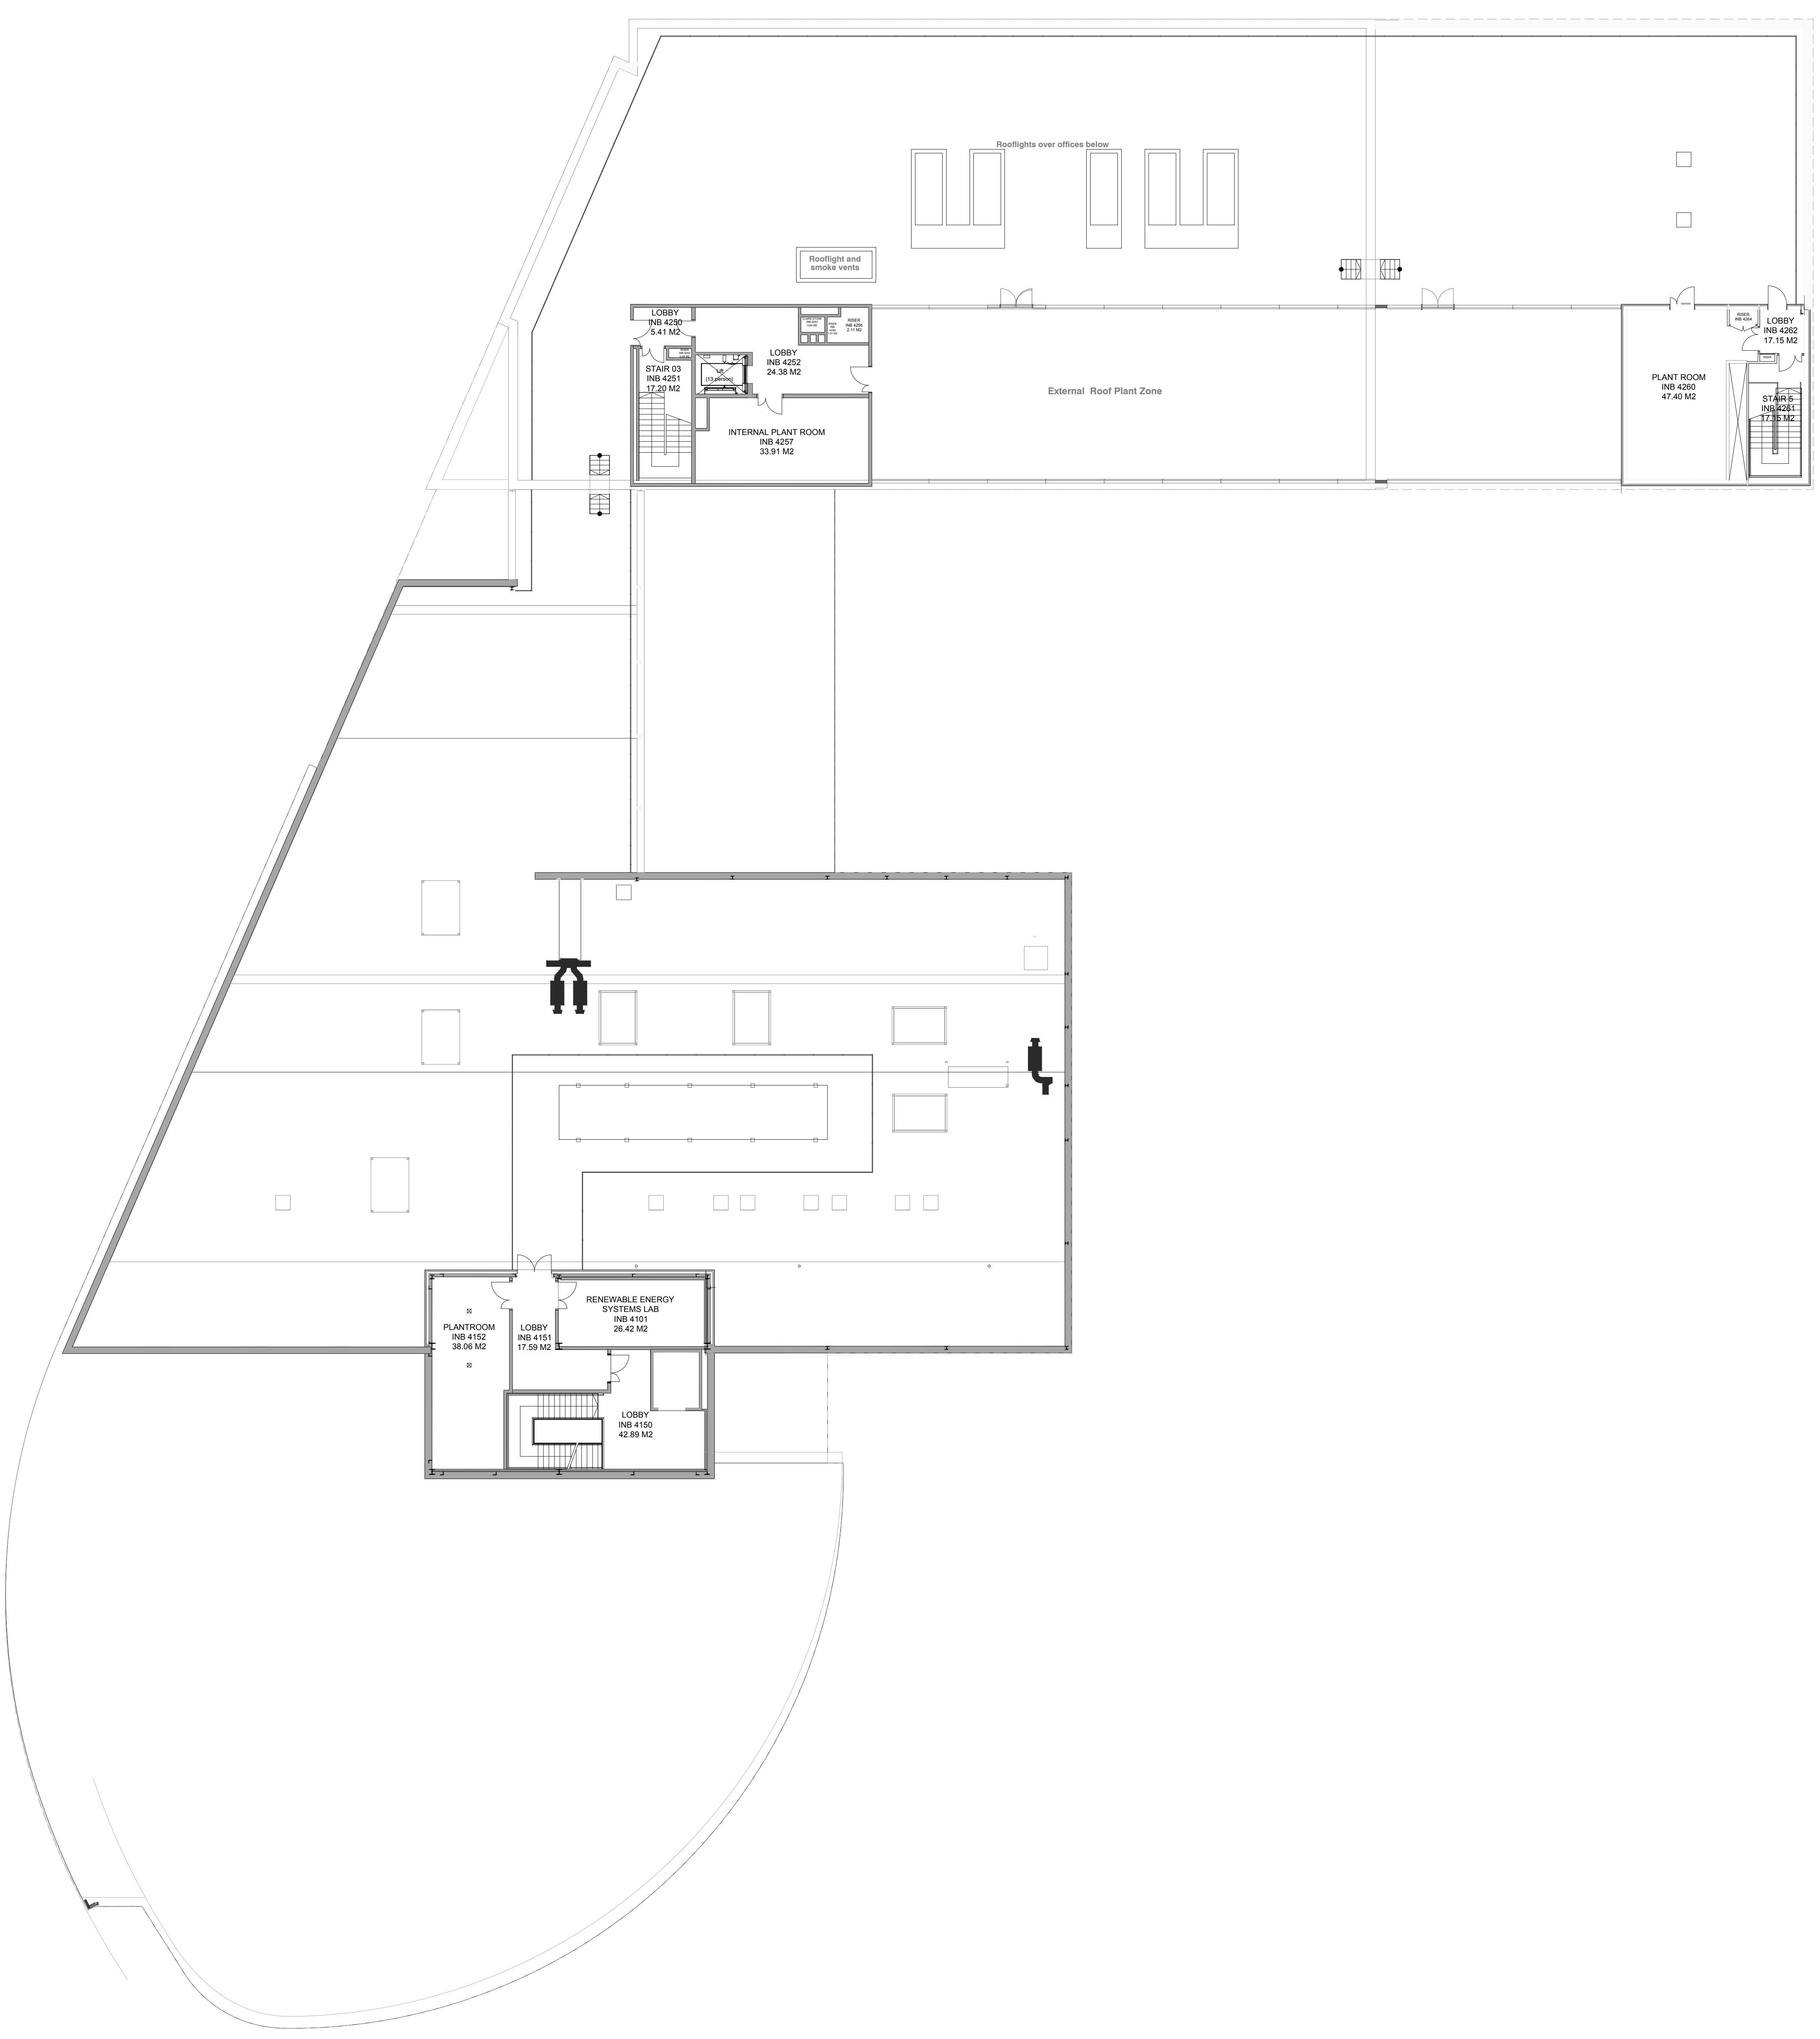


NOTES  
 CONTRACTOR TO CHECK ALL DIMENSIONS ON SITE  
 DO NOT SCALE

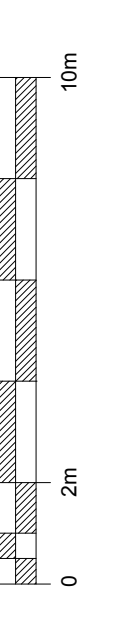

Rev	Description	Date	Drawn
D	Plantroom updated to be 1 space. Previously incorrectly shown as 2	07.01.16 RN	
C	Updated after Phase 2 completion	10.04.17 RN	
B	Updated after room number changes	21.07.16 RN	
A	Updated after Phase 1 completion	07.03.16 RN	

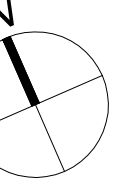

PRN No. **BR-072**  
 PROJECT **Isaac Newton Building**  
 PROJECT No. **N/A**  
 DWG TITLE **Fourth Floor Plan**  
 DWG No. **1040** REV **D**  
 DRWN BY **RN** CHECKED BY **-**  
 SCALE A0@ **1:150** DATE **07.03.16**