
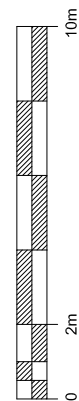



NOTES
 CONTRACTOR TO CHECK ALL DIMENSIONS ON SITE
 DO NOT SCALE

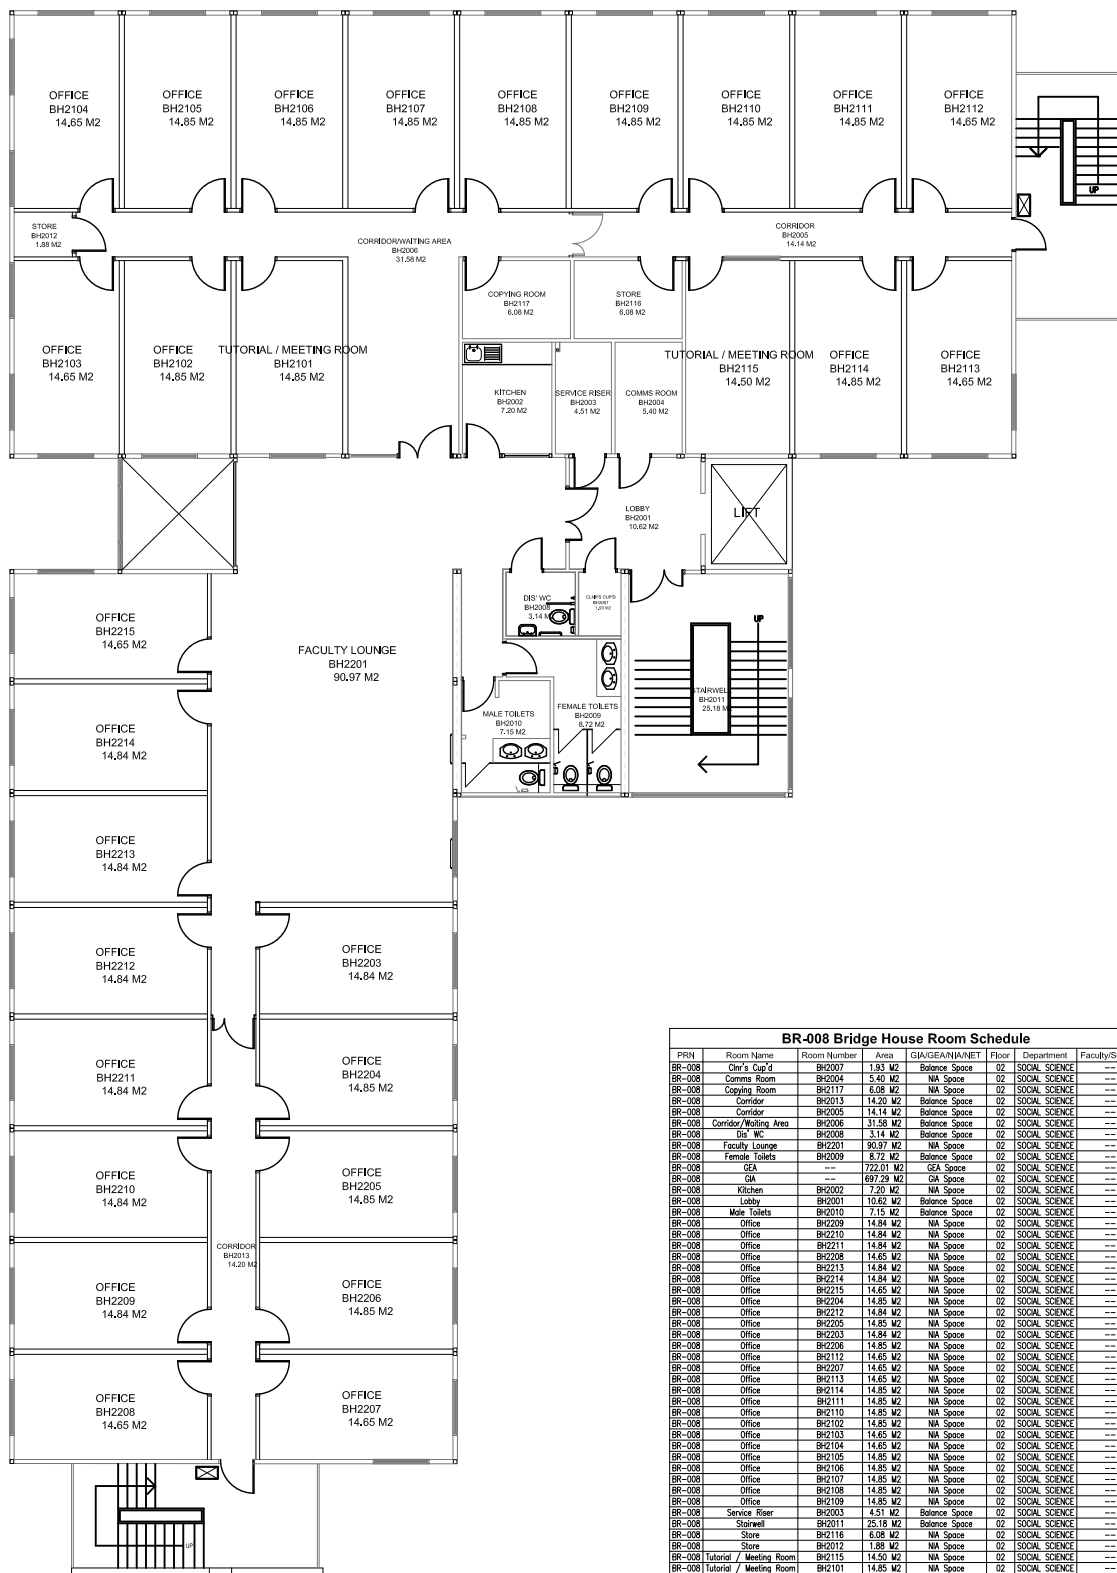

PRN	Room Name	Room Number	Area	GLA/GA/N/A/NET	Floor	Department	Faculty/Service
BR-008	Offr's Cup Rm	BR2007	1.93 M2	Balance Space	02	SOCIAL SCIENCE	---
BR-008	Camera Room	BR2004	5.40 M2	N/A Space	02	SOCIAL SCIENCE	---
BR-008	Copying Room	BR2117	6.08 M2	N/A Space	02	SOCIAL SCIENCE	---
BR-008	Corridor	BR2013	14.50 M2	Balance Space	02	SOCIAL SCIENCE	---
BR-008	Corridor	BR2005	14.14 M2	Balance Space	02	SOCIAL SCIENCE	---
BR-008	Corridor/Waiting Area	BR2006	31.58 M2	Balance Space	02	SOCIAL SCIENCE	---
BR-008	Offr. WC	BR2008	3.14 M2	Balance Space	02	SOCIAL SCIENCE	---
BR-008	Faculty Lounge	BR2201	90.97 M2	N/A Space	02	SOCIAL SCIENCE	---
BR-008	Female Toilets	BR2009	8.72 M2	Balance Space	02	SOCIAL SCIENCE	---
BR-008	GA	---	722.01 M2	GA Space	02	SOCIAL SCIENCE	---
BR-008	GA	---	697.29 M2	GA Space	02	SOCIAL SCIENCE	---
BR-008	Kitchen	BR2002	7.20 M2	N/A Space	02	SOCIAL SCIENCE	---
BR-008	Lobby	BR2001	10.62 M2	Balance Space	02	SOCIAL SCIENCE	---
BR-008	Male Toilets	BR2010	7.15 M2	Balance Space	02	SOCIAL SCIENCE	---
BR-008	Office	BR2209	14.84 M2	N/A Space	02	SOCIAL SCIENCE	---
BR-008	Office	BR2210	14.84 M2	N/A Space	02	SOCIAL SCIENCE	---
BR-008	Office	BR2211	14.84 M2	N/A Space	02	SOCIAL SCIENCE	---
BR-008	Office	BR2208	14.85 M2	N/A Space	02	SOCIAL SCIENCE	---
BR-008	Office	BR2213	14.84 M2	N/A Space	02	SOCIAL SCIENCE	---
BR-008	Office	BR2214	14.84 M2	N/A Space	02	SOCIAL SCIENCE	---
BR-008	Office	BR2215	14.85 M2	N/A Space	02	SOCIAL SCIENCE	---
BR-008	Office	BR2204	14.85 M2	N/A Space	02	SOCIAL SCIENCE	---
BR-008	Office	BR2212	14.84 M2	N/A Space	02	SOCIAL SCIENCE	---
BR-008	Office	BR2205	14.85 M2	N/A Space	02	SOCIAL SCIENCE	---
BR-008	Office	BR2203	14.84 M2	N/A Space	02	SOCIAL SCIENCE	---
BR-008	Office	BR2206	14.85 M2	N/A Space	02	SOCIAL SCIENCE	---
BR-008	Office	BR2112	14.85 M2	N/A Space	02	SOCIAL SCIENCE	---
BR-008	Office	BR2113	14.85 M2	N/A Space	02	SOCIAL SCIENCE	---
BR-008	Office	BR2114	14.85 M2	N/A Space	02	SOCIAL SCIENCE	---
BR-008	Office	BR2111	14.85 M2	N/A Space	02	SOCIAL SCIENCE	---
BR-008	Office	BR2110	14.85 M2	N/A Space	02	SOCIAL SCIENCE	---
BR-008	Office	BR2105	14.85 M2	N/A Space	02	SOCIAL SCIENCE	---
BR-008	Office	BR2103	14.85 M2	N/A Space	02	SOCIAL SCIENCE	---
BR-008	Office	BR2104	14.85 M2	N/A Space	02	SOCIAL SCIENCE	---
BR-008	Office	BR2105	14.85 M2	N/A Space	02	SOCIAL SCIENCE	---
BR-008	Office	BR2106	14.85 M2	N/A Space	02	SOCIAL SCIENCE	---
BR-008	Office	BR2107	14.85 M2	N/A Space	02	SOCIAL SCIENCE	---
BR-008	Office	BR2108	14.85 M2	N/A Space	02	SOCIAL SCIENCE	---
BR-008	Office	BR2109	14.85 M2	N/A Space	02	SOCIAL SCIENCE	---
BR-008	Service Riser	BR2003	4.51 M2	Balance Space	02	SOCIAL SCIENCE	---
BR-008	Shared	BR2011	25.18 M2	Balance Space	02	SOCIAL SCIENCE	---
BR-008	Store	BR2116	6.08 M2	N/A Space	02	SOCIAL SCIENCE	---
BR-008	Store	BR2012	1.98 M2	N/A Space	02	SOCIAL SCIENCE	---
BR-008	Tutorial / Meeting Room	BR2115	14.50 M2	N/A Space	02	SOCIAL SCIENCE	---
BR-008	Tutorial / Meeting Room	BR2101	14.85 M2	N/A Space	02	SOCIAL SCIENCE	---

1020 Second Floor Plan
 1:200 @ A3

Rev	Description	Date	Drwn


ESTATES AND COMMERCIAL FACILITIES
 BRAYFORD POOL, LINCOLN, LN6 7TS
 TEL: 01522 886749 FAX: 01522 886247

PRN No. **BR-008**
 PROJECT **Bridge House Archive**
 PROJECT No. **N/A**
 DWG TITLE **Second Floor Plan**
 DWG No. **1020** REV *****
 DRWN BY **JB** CHECKED BY
 SCALE **A1 @ 1:100** DATE **17.02.14**