


NOTES
 CONTRACTOR TO CHECK ALL DIMENSIONS ON SITE
 DO NOT SCALE

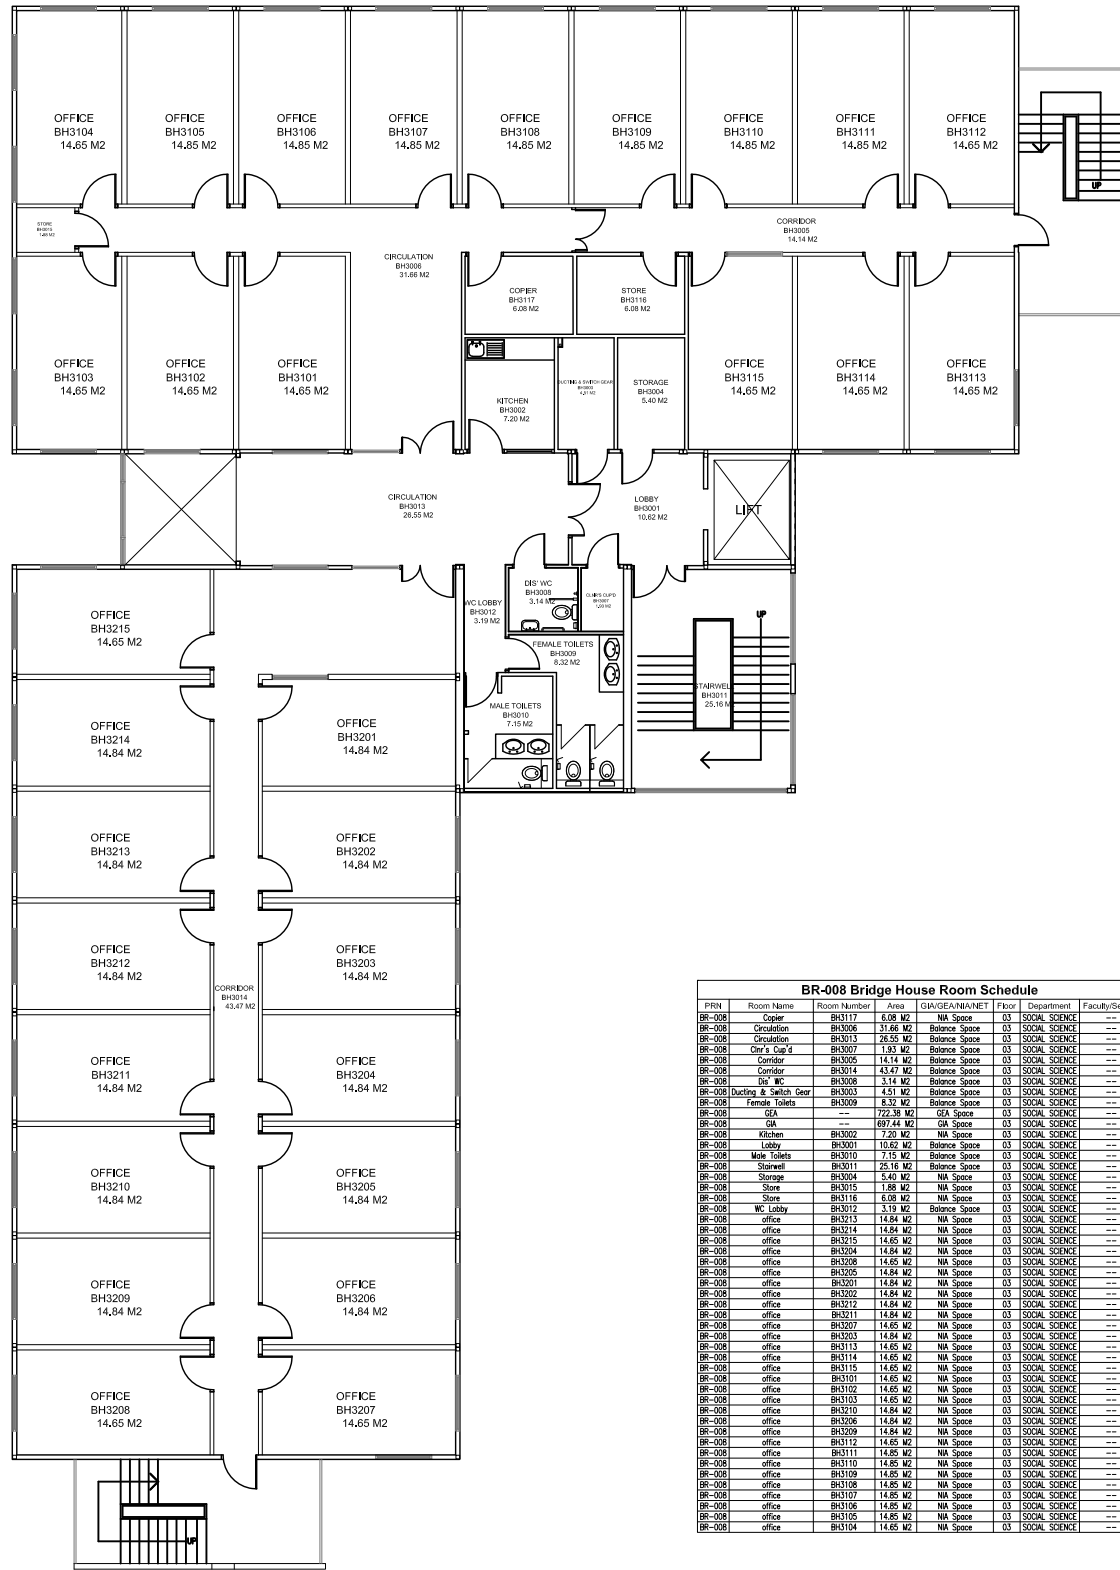

BR-008 Bridge House Room Schedule

IPIN	Room Name	Room Number	Area	GAUGE/ANALNET	Floor	Department	Faculty/Service
BR-008	Copier	BH3117	6.08 M2	NA Space	03	SOCIAL SCIENCE	---
BR-008	Circulation	BH3006	31.66 M2	Balance Space	03	SOCIAL SCIENCE	---
BR-008	Circulation	BH3013	26.55 M2	Balance Space	03	SOCIAL SCIENCE	---
BR-008	Dir's Office	BH3007	1.93 M2	Balance Space	03	SOCIAL SCIENCE	---
BR-008	Corridor	BH3005	14.14 M2	Balance Space	03	SOCIAL SCIENCE	---
BR-008	Corridor	BH3114	14.84 M2	Balance Space	03	SOCIAL SCIENCE	---
BR-008	Dir. WC	BH3008	3.14 M2	Balance Space	03	SOCIAL SCIENCE	---
BR-008	Ducting & Switch Gear	BH3003	4.51 M2	Balance Space	03	SOCIAL SCIENCE	---
BR-008	Female Toilets	BH3009	9.32 M2	Balance Space	03	SOCIAL SCIENCE	---
BR-008	GIA	---	722.38 M2	GIA Space	03	SOCIAL SCIENCE	---
BR-008	GA	---	897.41 M2	GA Space	03	SOCIAL SCIENCE	---
BR-008	Kitchen	BH3002	7.20 M2	NA Space	03	SOCIAL SCIENCE	---
BR-008	Lobby	BH3001	10.62 M2	Balance Space	03	SOCIAL SCIENCE	---
BR-008	Male Toilets	BH3010	7.15 M2	Balance Space	03	SOCIAL SCIENCE	---
BR-008	Storage	BH3004	5.40 M2	NA Space	03	SOCIAL SCIENCE	---
BR-008	Store	BH3115	1.85 M2	NA Space	03	SOCIAL SCIENCE	---
BR-008	Store	BH3116	6.08 M2	NA Space	03	SOCIAL SCIENCE	---
BR-008	WC Lobby	BH3012	3.14 M2	Balance Space	03	SOCIAL SCIENCE	---
BR-008	office	BH3113	14.84 M2	NA Space	03	SOCIAL SCIENCE	---
BR-008	office	BH3214	14.84 M2	NA Space	03	SOCIAL SCIENCE	---
BR-008	office	BH3215	14.84 M2	NA Space	03	SOCIAL SCIENCE	---
BR-008	office	BH3204	14.84 M2	NA Space	03	SOCIAL SCIENCE	---
BR-008	office	BH3205	14.84 M2	NA Space	03	SOCIAL SCIENCE	---
BR-008	office	BH3201	14.84 M2	NA Space	03	SOCIAL SCIENCE	---
BR-008	office	BH3202	14.84 M2	NA Space	03	SOCIAL SCIENCE	---
BR-008	office	BH3203	14.84 M2	NA Space	03	SOCIAL SCIENCE	---
BR-008	office	BH3211	14.84 M2	NA Space	03	SOCIAL SCIENCE	---
BR-008	office	BH3207	14.84 M2	NA Space	03	SOCIAL SCIENCE	---
BR-008	office	BH3208	14.84 M2	NA Space	03	SOCIAL SCIENCE	---
BR-008	office	BH3209	14.84 M2	NA Space	03	SOCIAL SCIENCE	---
BR-008	office	BH3210	14.84 M2	NA Space	03	SOCIAL SCIENCE	---
BR-008	office	BH3212	14.84 M2	NA Space	03	SOCIAL SCIENCE	---
BR-008	office	BH3213	14.84 M2	NA Space	03	SOCIAL SCIENCE	---
BR-008	office	BH3214	14.84 M2	NA Space	03	SOCIAL SCIENCE	---
BR-008	office	BH3215	14.84 M2	NA Space	03	SOCIAL SCIENCE	---
BR-008	office	BH3104	14.85 M2	NA Space	03	SOCIAL SCIENCE	---
BR-008	office	BH3105	14.85 M2	NA Space	03	SOCIAL SCIENCE	---
BR-008	office	BH3106	14.85 M2	NA Space	03	SOCIAL SCIENCE	---
BR-008	office	BH3107	14.85 M2	NA Space	03	SOCIAL SCIENCE	---
BR-008	office	BH3108	14.85 M2	NA Space	03	SOCIAL SCIENCE	---
BR-008	office	BH3109	14.85 M2	NA Space	03	SOCIAL SCIENCE	---
BR-008	office	BH3110	14.85 M2	NA Space	03	SOCIAL SCIENCE	---
BR-008	office	BH3111	14.85 M2	NA Space	03	SOCIAL SCIENCE	---
BR-008	office	BH3112	14.85 M2	NA Space	03	SOCIAL SCIENCE	---
BR-008	office	BH3104	14.85 M2	NA Space	03	SOCIAL SCIENCE	---

1030 Third Floor Plan
 1:200 @ A3

Rev	Description	Date	Drwn

ESTATES AND COMMERCIAL FACILITIES
 BRAYFORD POOL
 LINCOLN, LN6 7TS
 UNIVERSITY OF LINCOLN
 TEL: 01522 886749 FAX: 01522 886247

PRN No. **BR-008**

PROJECT **Bridge House Archive**

PROJECT No. N/A

DWG TITLE **Third Floor Plan**

DWG No. **1030** REV *

DRWN BY **JB** CHECKED BY

SCALE A1 @ 1:100 DATE **28.02.13**