
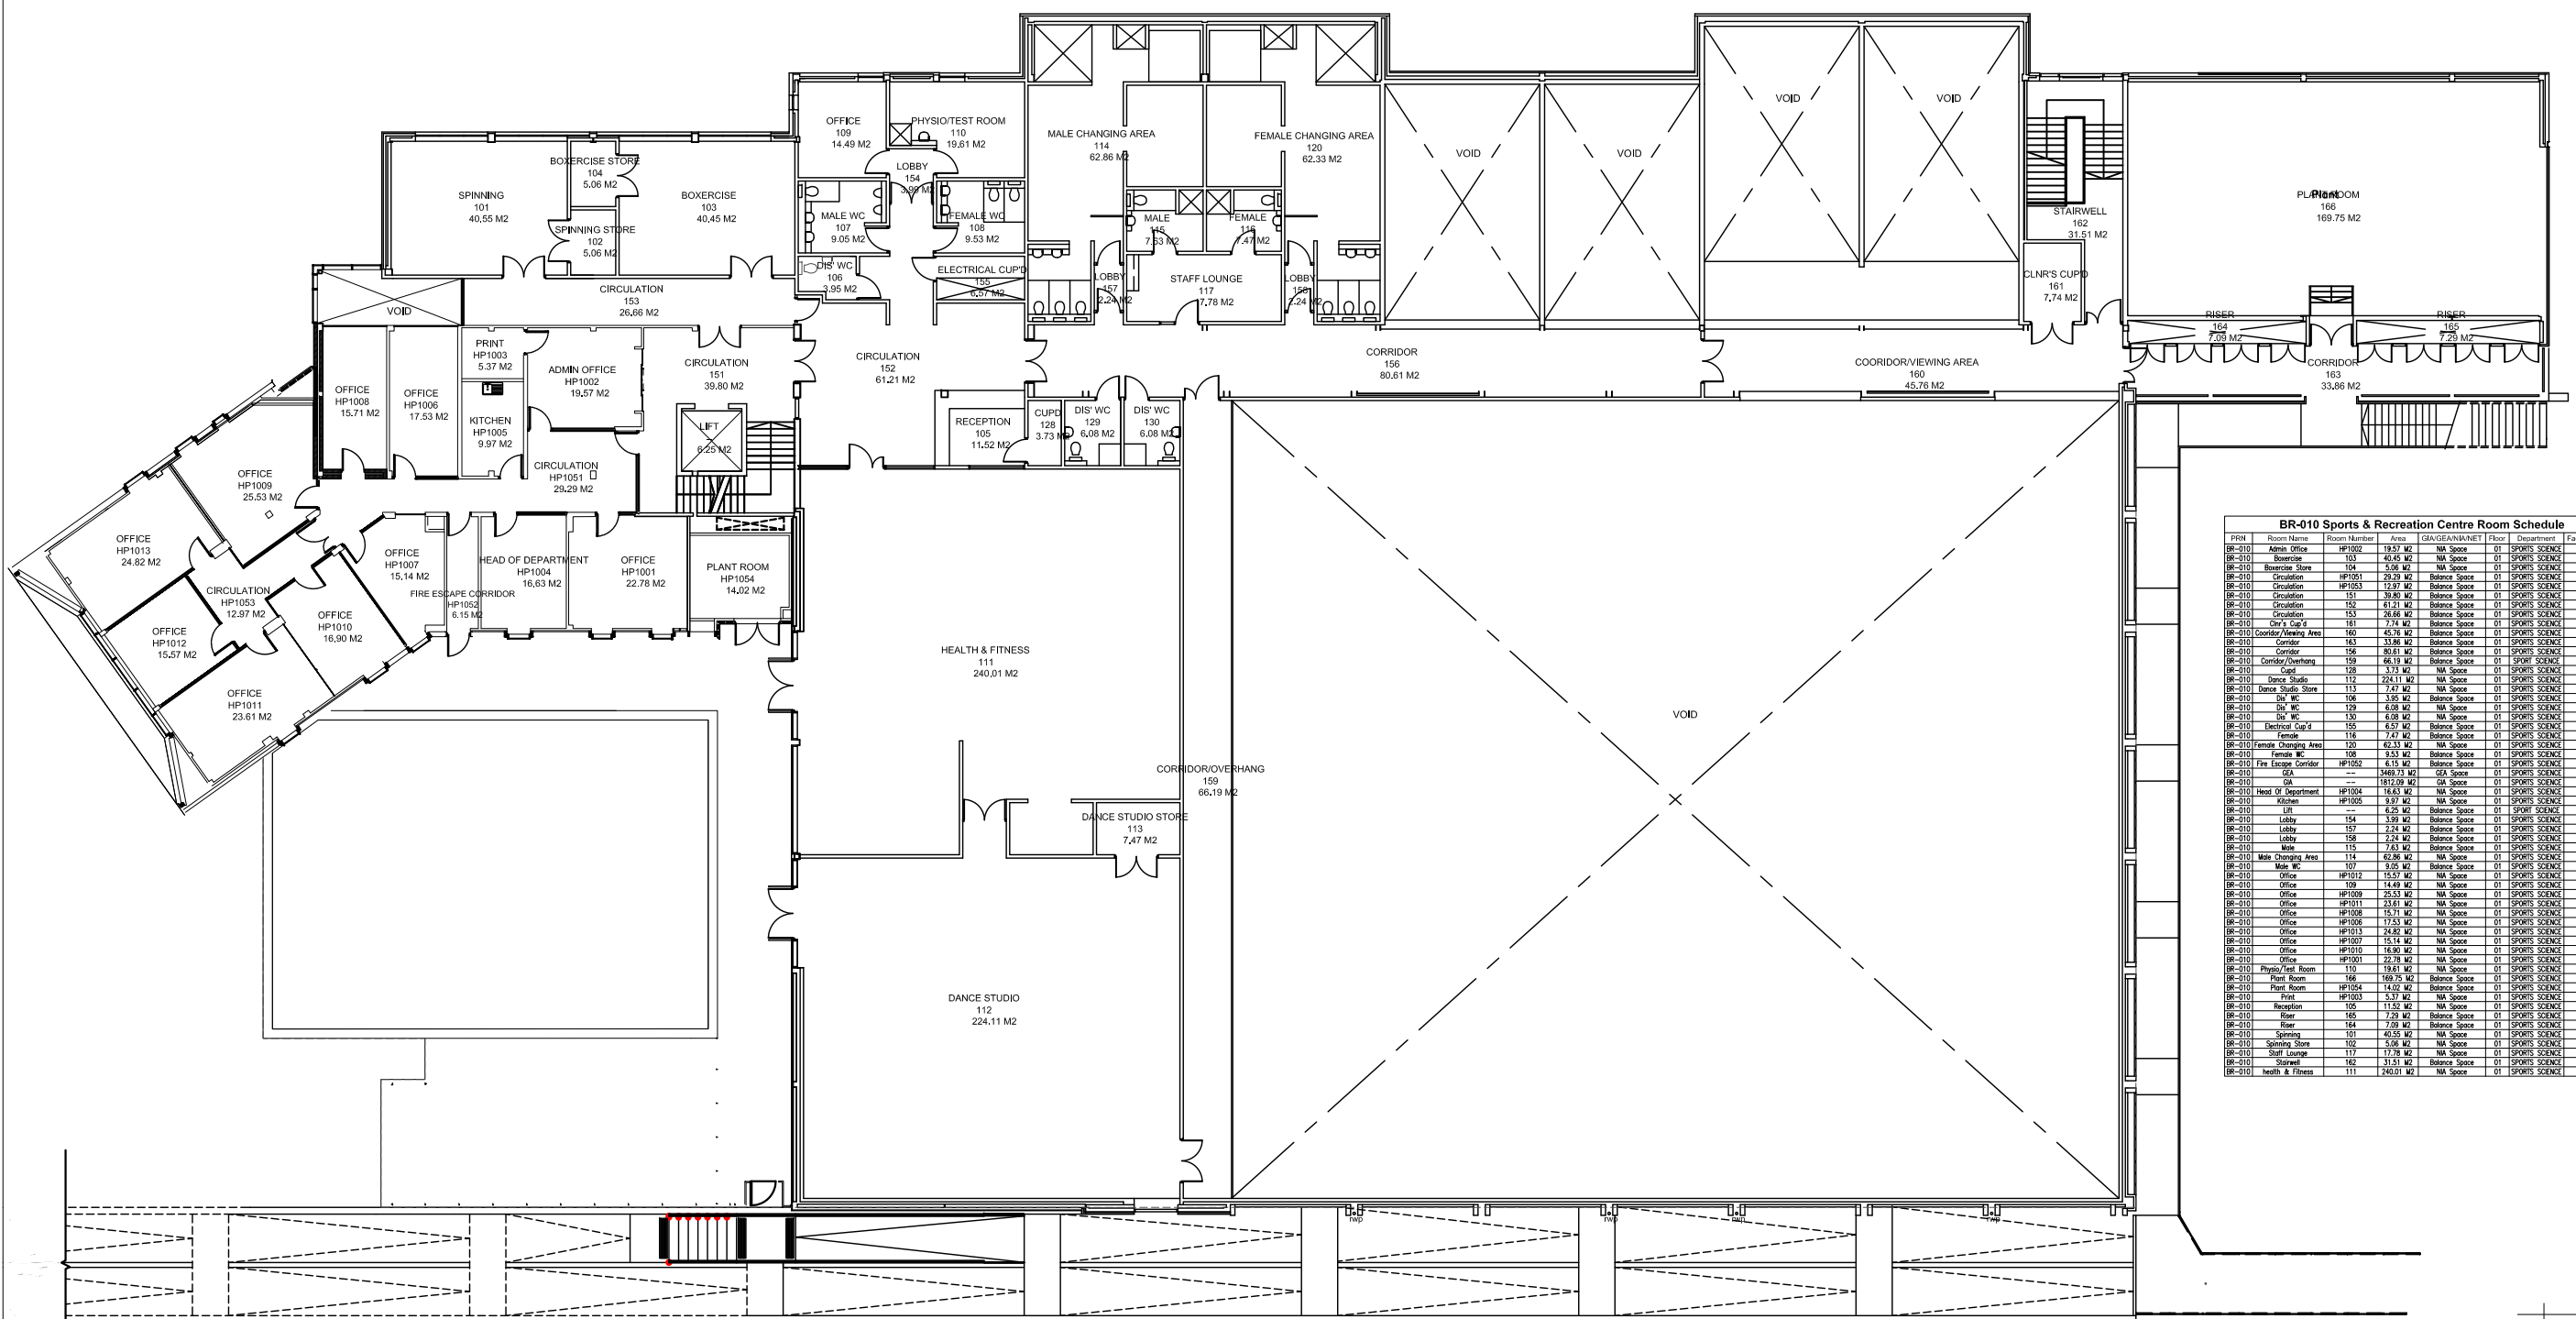


NOTES
CONTRACTOR TO CHECK ALL DIMENSIONS ON SITE
DO NOT SCALE

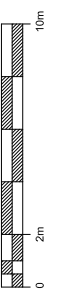

PRN	Room Name	Room Number	Area	GAUGE/NET	Floor	Department	Faculty/Service
BR-010	Admin Office	HP1002	19.57 M2	NA Space	01	SPORTS SCIENCE	---
BR-010	Reception	105	40.45 M2	NA Space	01	SPORTS SCIENCE	---
BR-010	Reception Store	106	5.06 M2	NA Space	01	SPORTS SCIENCE	---
BR-010	Circulation	HP1051	29.29 M2	Balance Space	01	SPORTS SCIENCE	---
BR-010	Circulation	HP1052	17.97 M2	Balance Space	01	SPORTS SCIENCE	---
BR-010	Circulation	151	39.80 M2	Balance Space	01	SPORTS SCIENCE	---
BR-010	Circulation	152	61.21 M2	Balance Space	01	SPORTS SCIENCE	---
BR-010	Circulation	153	26.66 M2	Balance Space	01	SPORTS SCIENCE	---
BR-010	Circulation	154	41.21 M2	Balance Space	01	SPORTS SCIENCE	---
BR-010	Circulation	155	29.66 M2	Balance Space	01	SPORTS SCIENCE	---
BR-010	Chg Area	114	62.33 M2	Balance Space	01	SPORTS SCIENCE	---
BR-010	Chg Area	120	62.33 M2	Balance Space	01	SPORTS SCIENCE	---
BR-010	Chg Area	110	14.49 M2	Balance Space	01	SPORTS SCIENCE	---
BR-010	Chg Area	107	9.05 M2	Balance Space	01	SPORTS SCIENCE	---
BR-010	Chg Area	105	3.95 M2	Balance Space	01	SPORTS SCIENCE	---
BR-010	Chg Area	106	3.95 M2	Balance Space	01	SPORTS SCIENCE	---
BR-010	Chg Area	108	7.83 M2	Balance Space	01	SPORTS SCIENCE	---
BR-010	Chg Area	109	7.83 M2	Balance Space	01	SPORTS SCIENCE	---
BR-010	Chg Area	111	240.01 M2	Balance Space	01	SPORTS SCIENCE	---
BR-010	Chg Area	112	224.11 M2	Balance Space	01	SPORTS SCIENCE	---
BR-010	Chg Area	113	7.47 M2	Balance Space	01	SPORTS SCIENCE	---
BR-010	Chg Area	115	7.83 M2	Balance Space	01	SPORTS SCIENCE	---
BR-010	Chg Area	116	7.47 M2	Balance Space	01	SPORTS SCIENCE	---
BR-010	Chg Area	117	7.78 M2	Balance Space	01	SPORTS SCIENCE	---
1010 First Floor Plan
1:200 @ A1

Rev | Description | Date | Drawn



PRN No. BR-010
PROJECT Sports & Recreation Centre Archive
PROJECT No. N/A
DWG TITLE First Floor Plan
DWG No. 1010 REV *
DRWN BY JB CHECKED BY
SCALE A0@ 1:100 DATE 26.12.13