
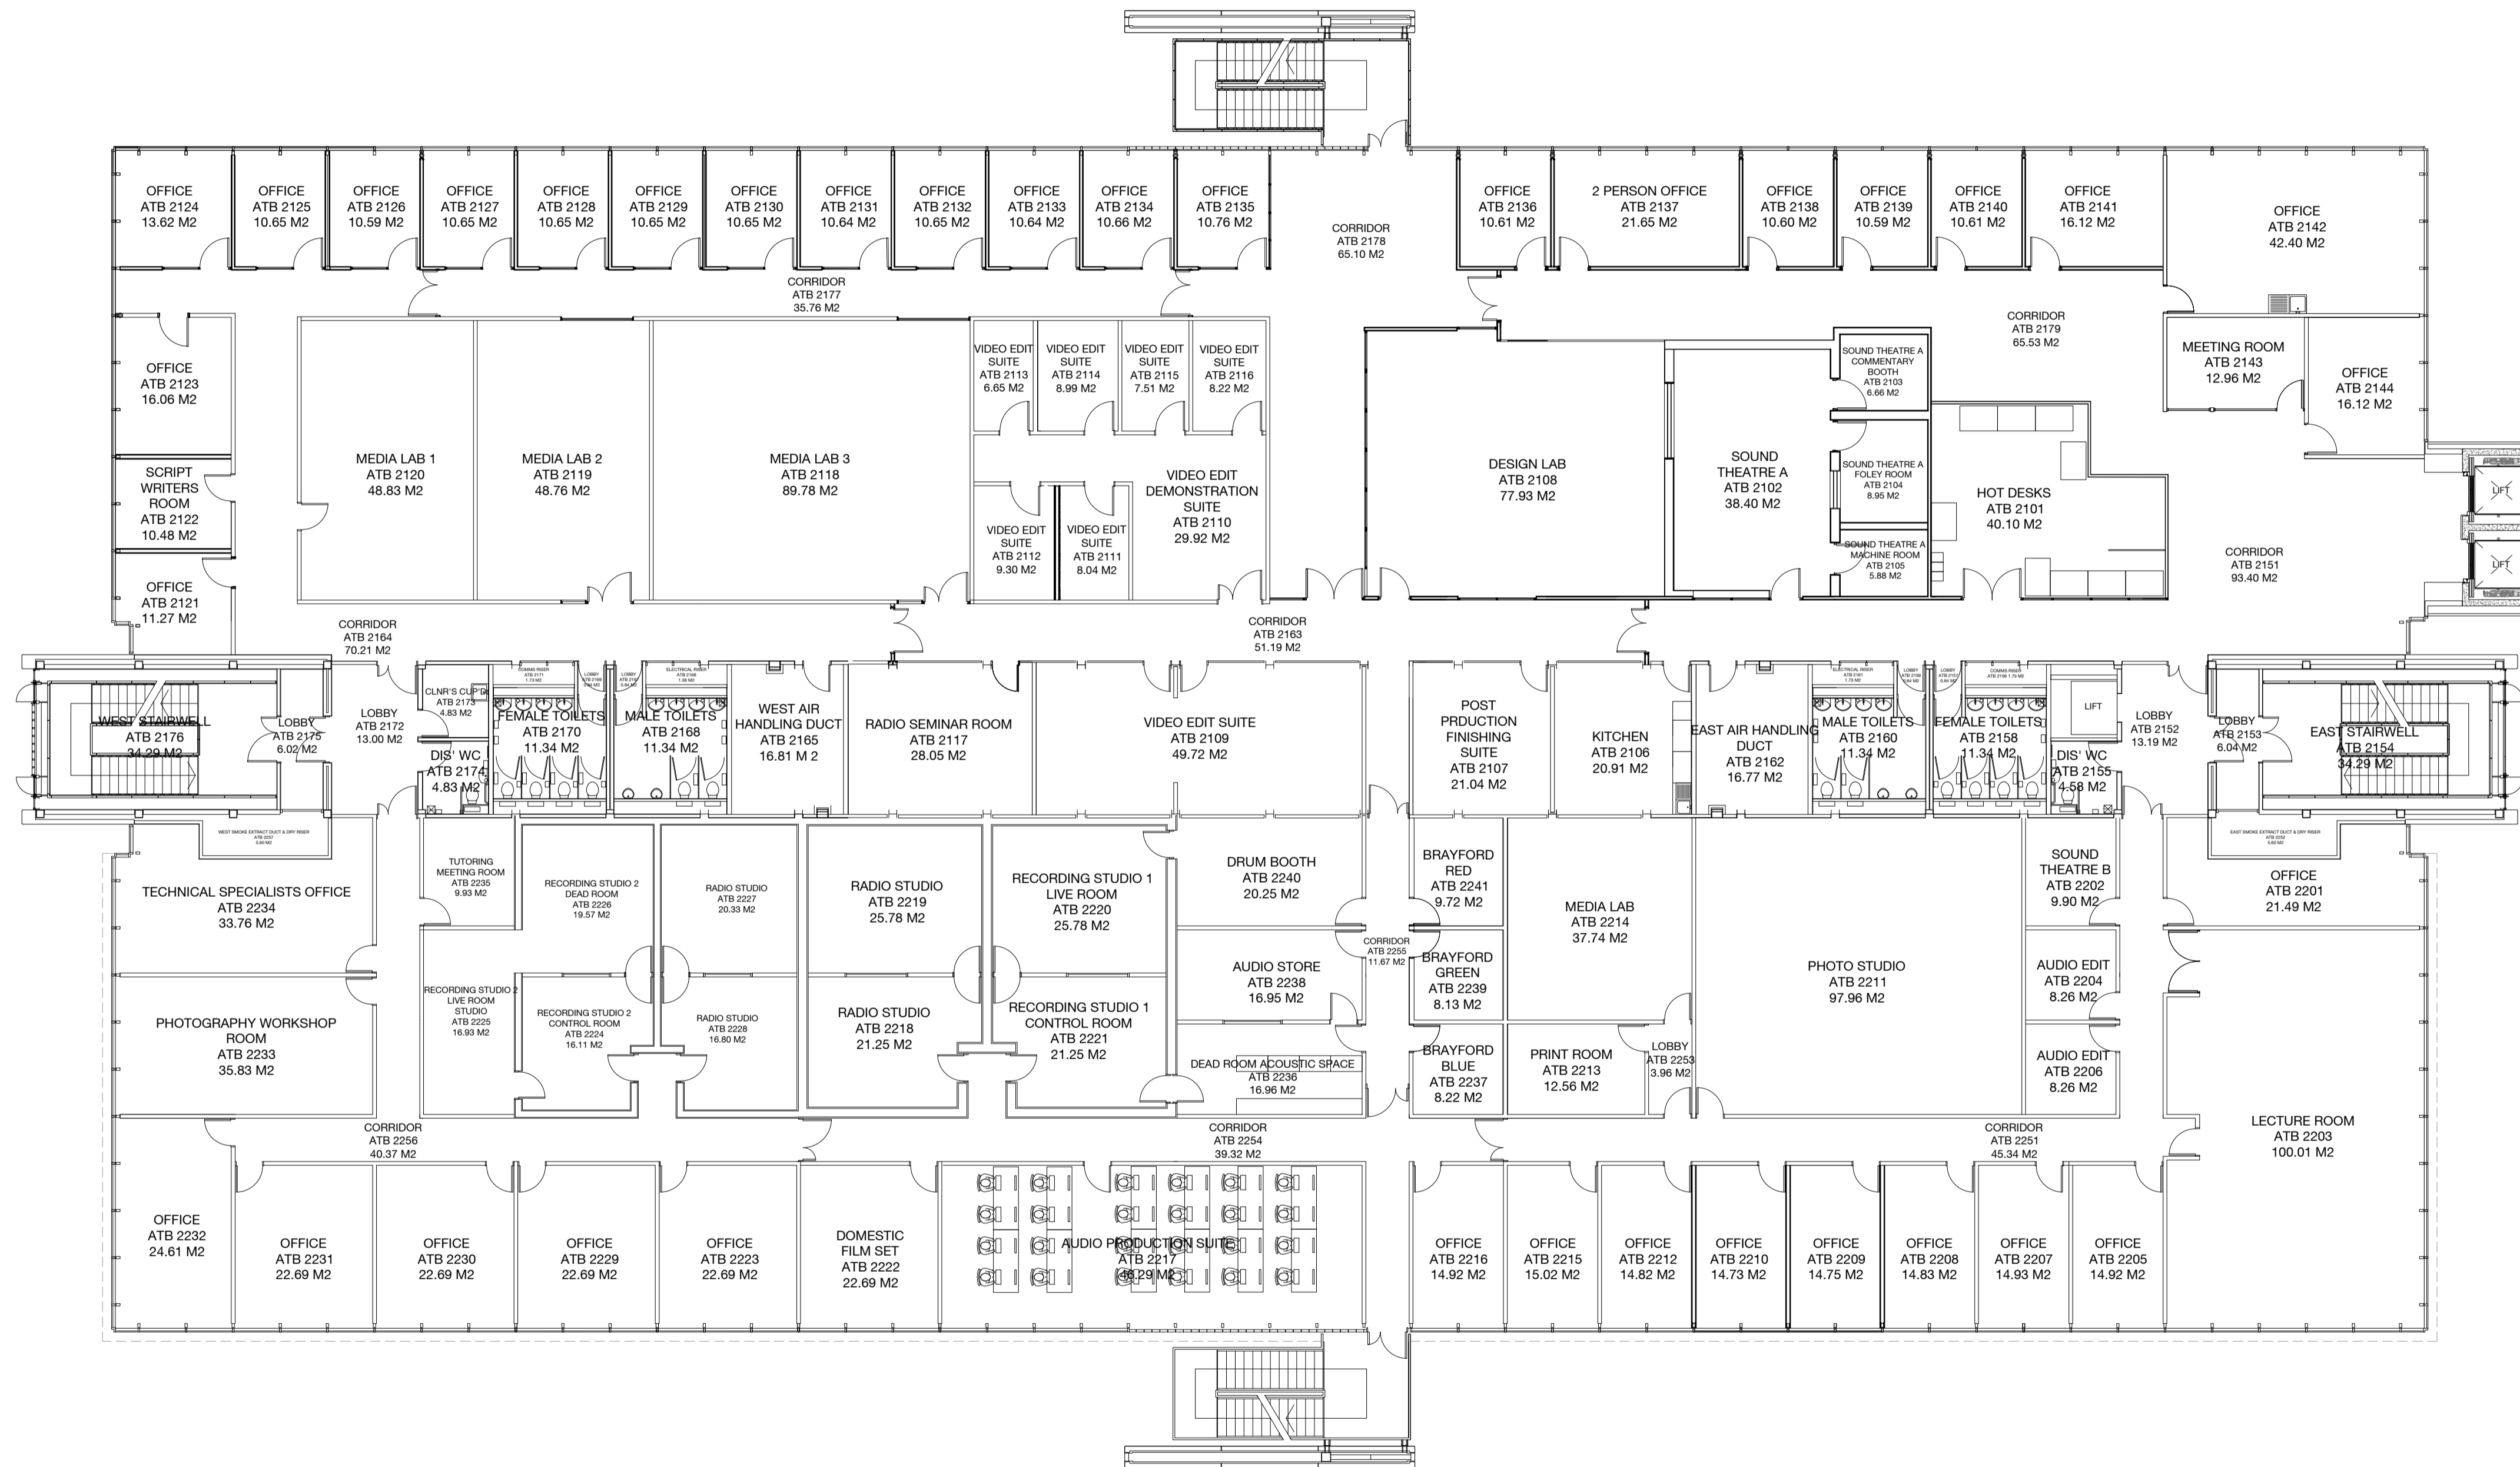


NOTES
CONTRACTOR TO CHECK ALL DIMENSIONS ON SITE
DO NOT SCALE

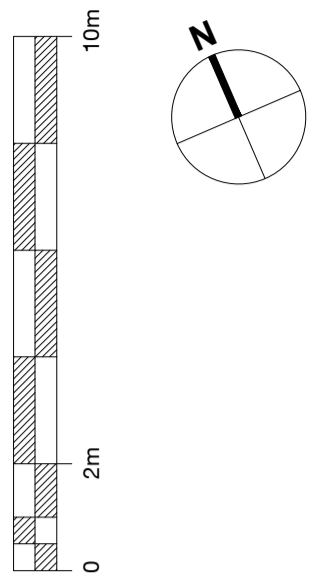

1020

Second Floor Plan
1:100 @ A0

Rev	Description	Date	Drawn
E	Updated due to building being repaired Alfred Tennyson Building from Media, Humanities and Technology Building	12.07.18	RN
D	Updated after new lifts installed	08.02.17	RN
C	MC2212 completed with 2211. Out of Use rooms	22.09.17	JB
B	Wall between MC2223 and MC2225 shown as removed.	20.03.17	SAC
A	Update to room names	28.09.16	RN



PRN No. BR-003
PROJECT Alfred Tennyson Building
PROJECT No. N/A
DWG TITLE Second Floor Plan
DWG No. REV
1020 E
DRAWN BY JB CHECKED BY
SCALE AD@1:100 DATE 03.08.2015