
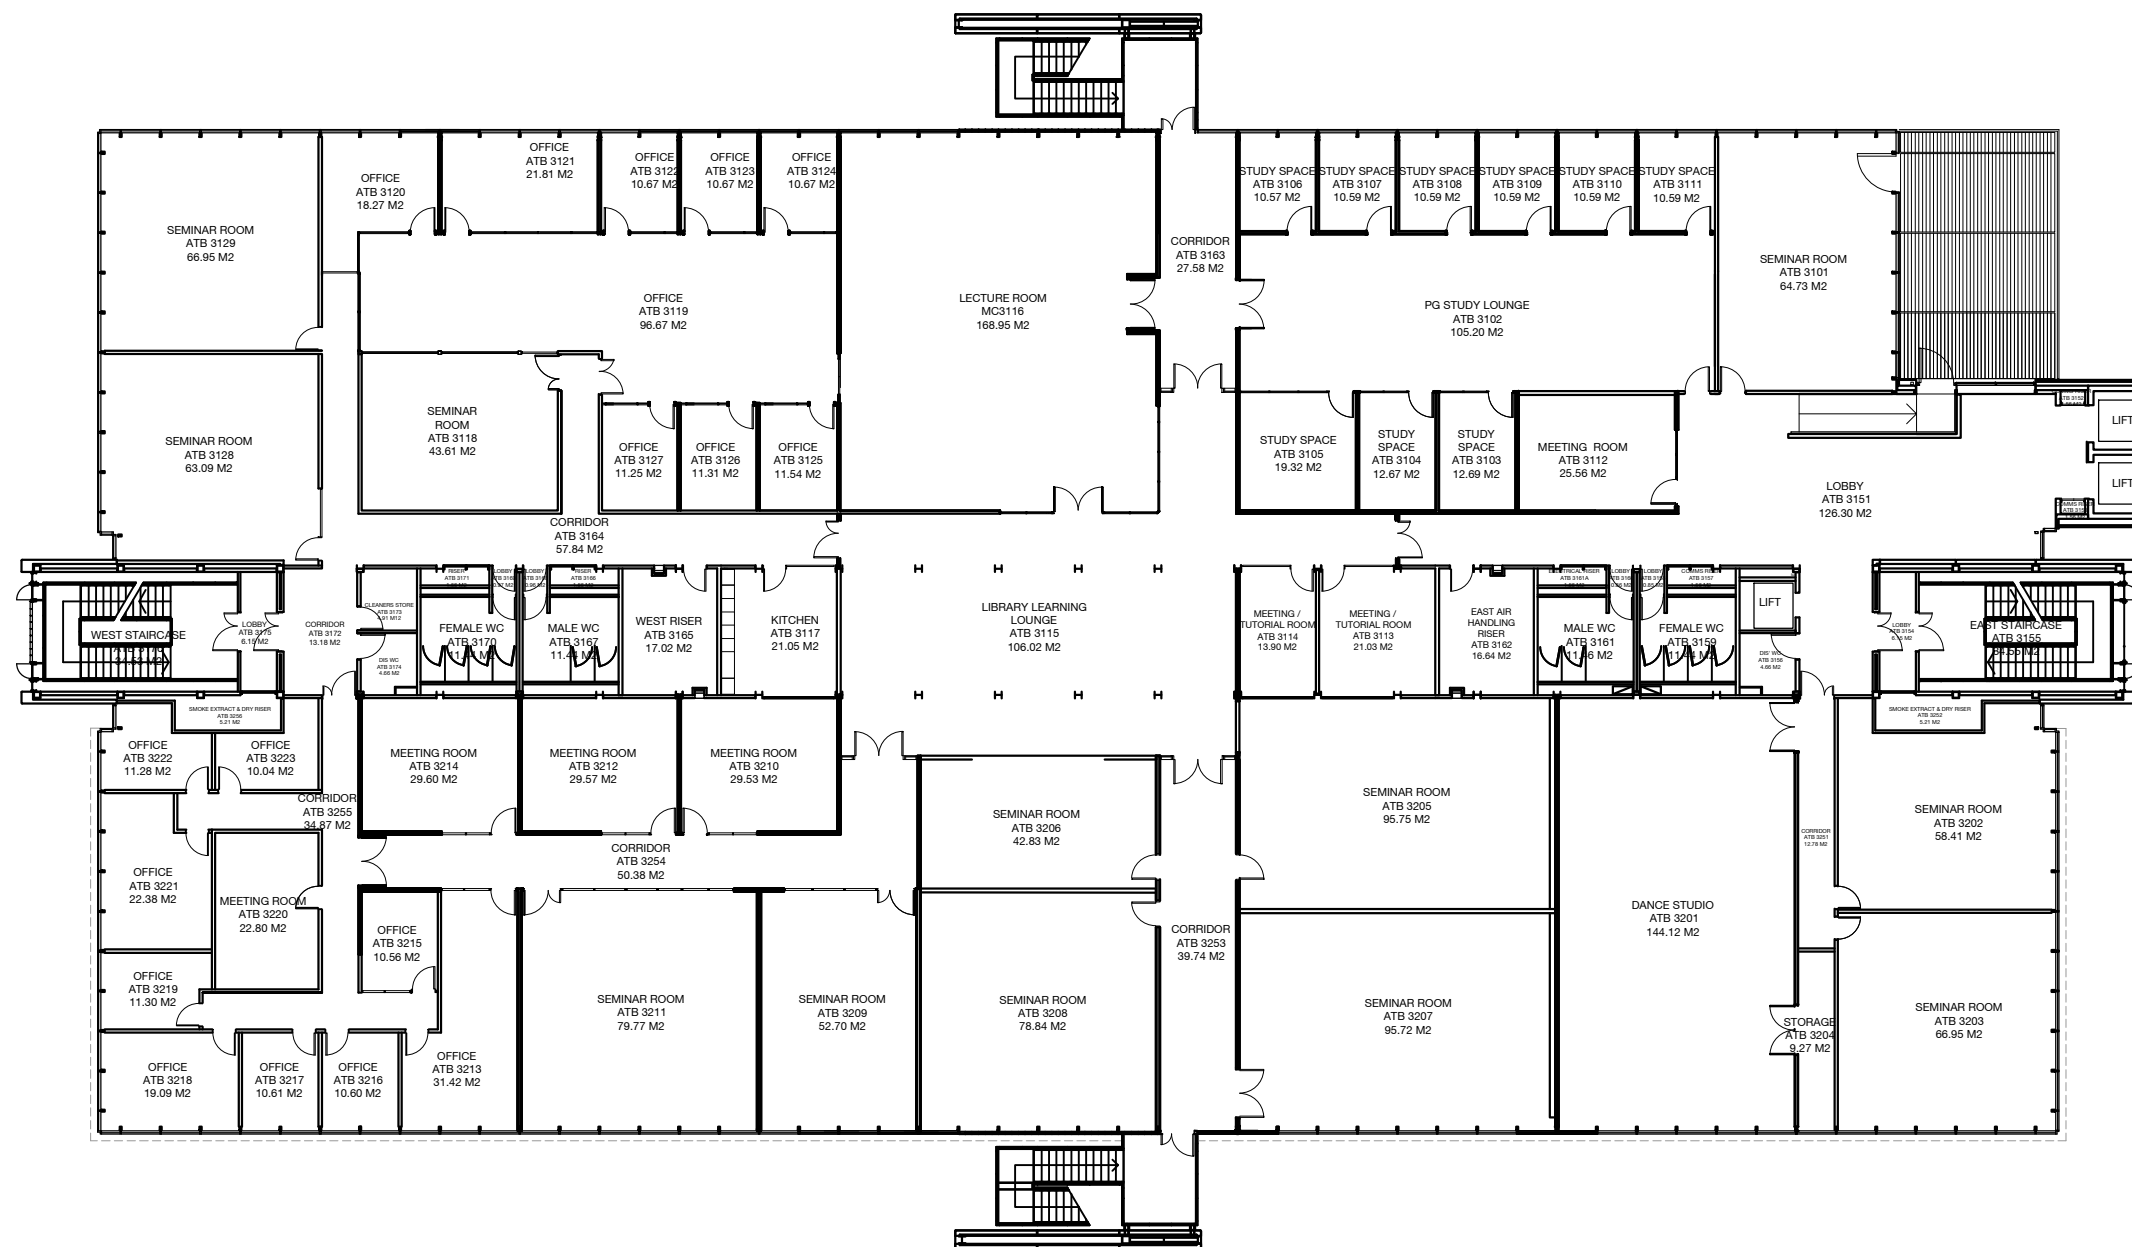


NOTES
CONTRACTOR TO CHECK ALL DIMENSIONS ON SITE
DO NOT SCALE

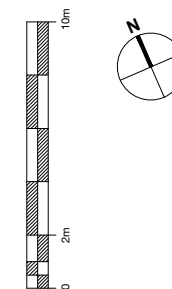

1030

Third Floor Plan

1:100 @ A0

Rev	Description	Date	Drawn
D	Updated due to building being renamed Alfred Tennyson Building from Media, Humanities and Technology Building	12.07.18	RN
C	Update due to new lift install	08.02.18	RN
B	3209B - room name update	11.12.17	TG
A	Update due to room use changes	28.09.15	RN



PRJ No.	BR-003
PROJECT	Alfred Tennyson Building
PROJECT No.	N/A
DWG TITLE	Third Floor Plan
DWG No.	1030
REV	D
DRWN BY	JB
CHECKED BY	
SCALE	A0@ 1:100
DATE	28.08.13