


Notes
 Contractor to check all dimensions on site.
 Do Not Scale.

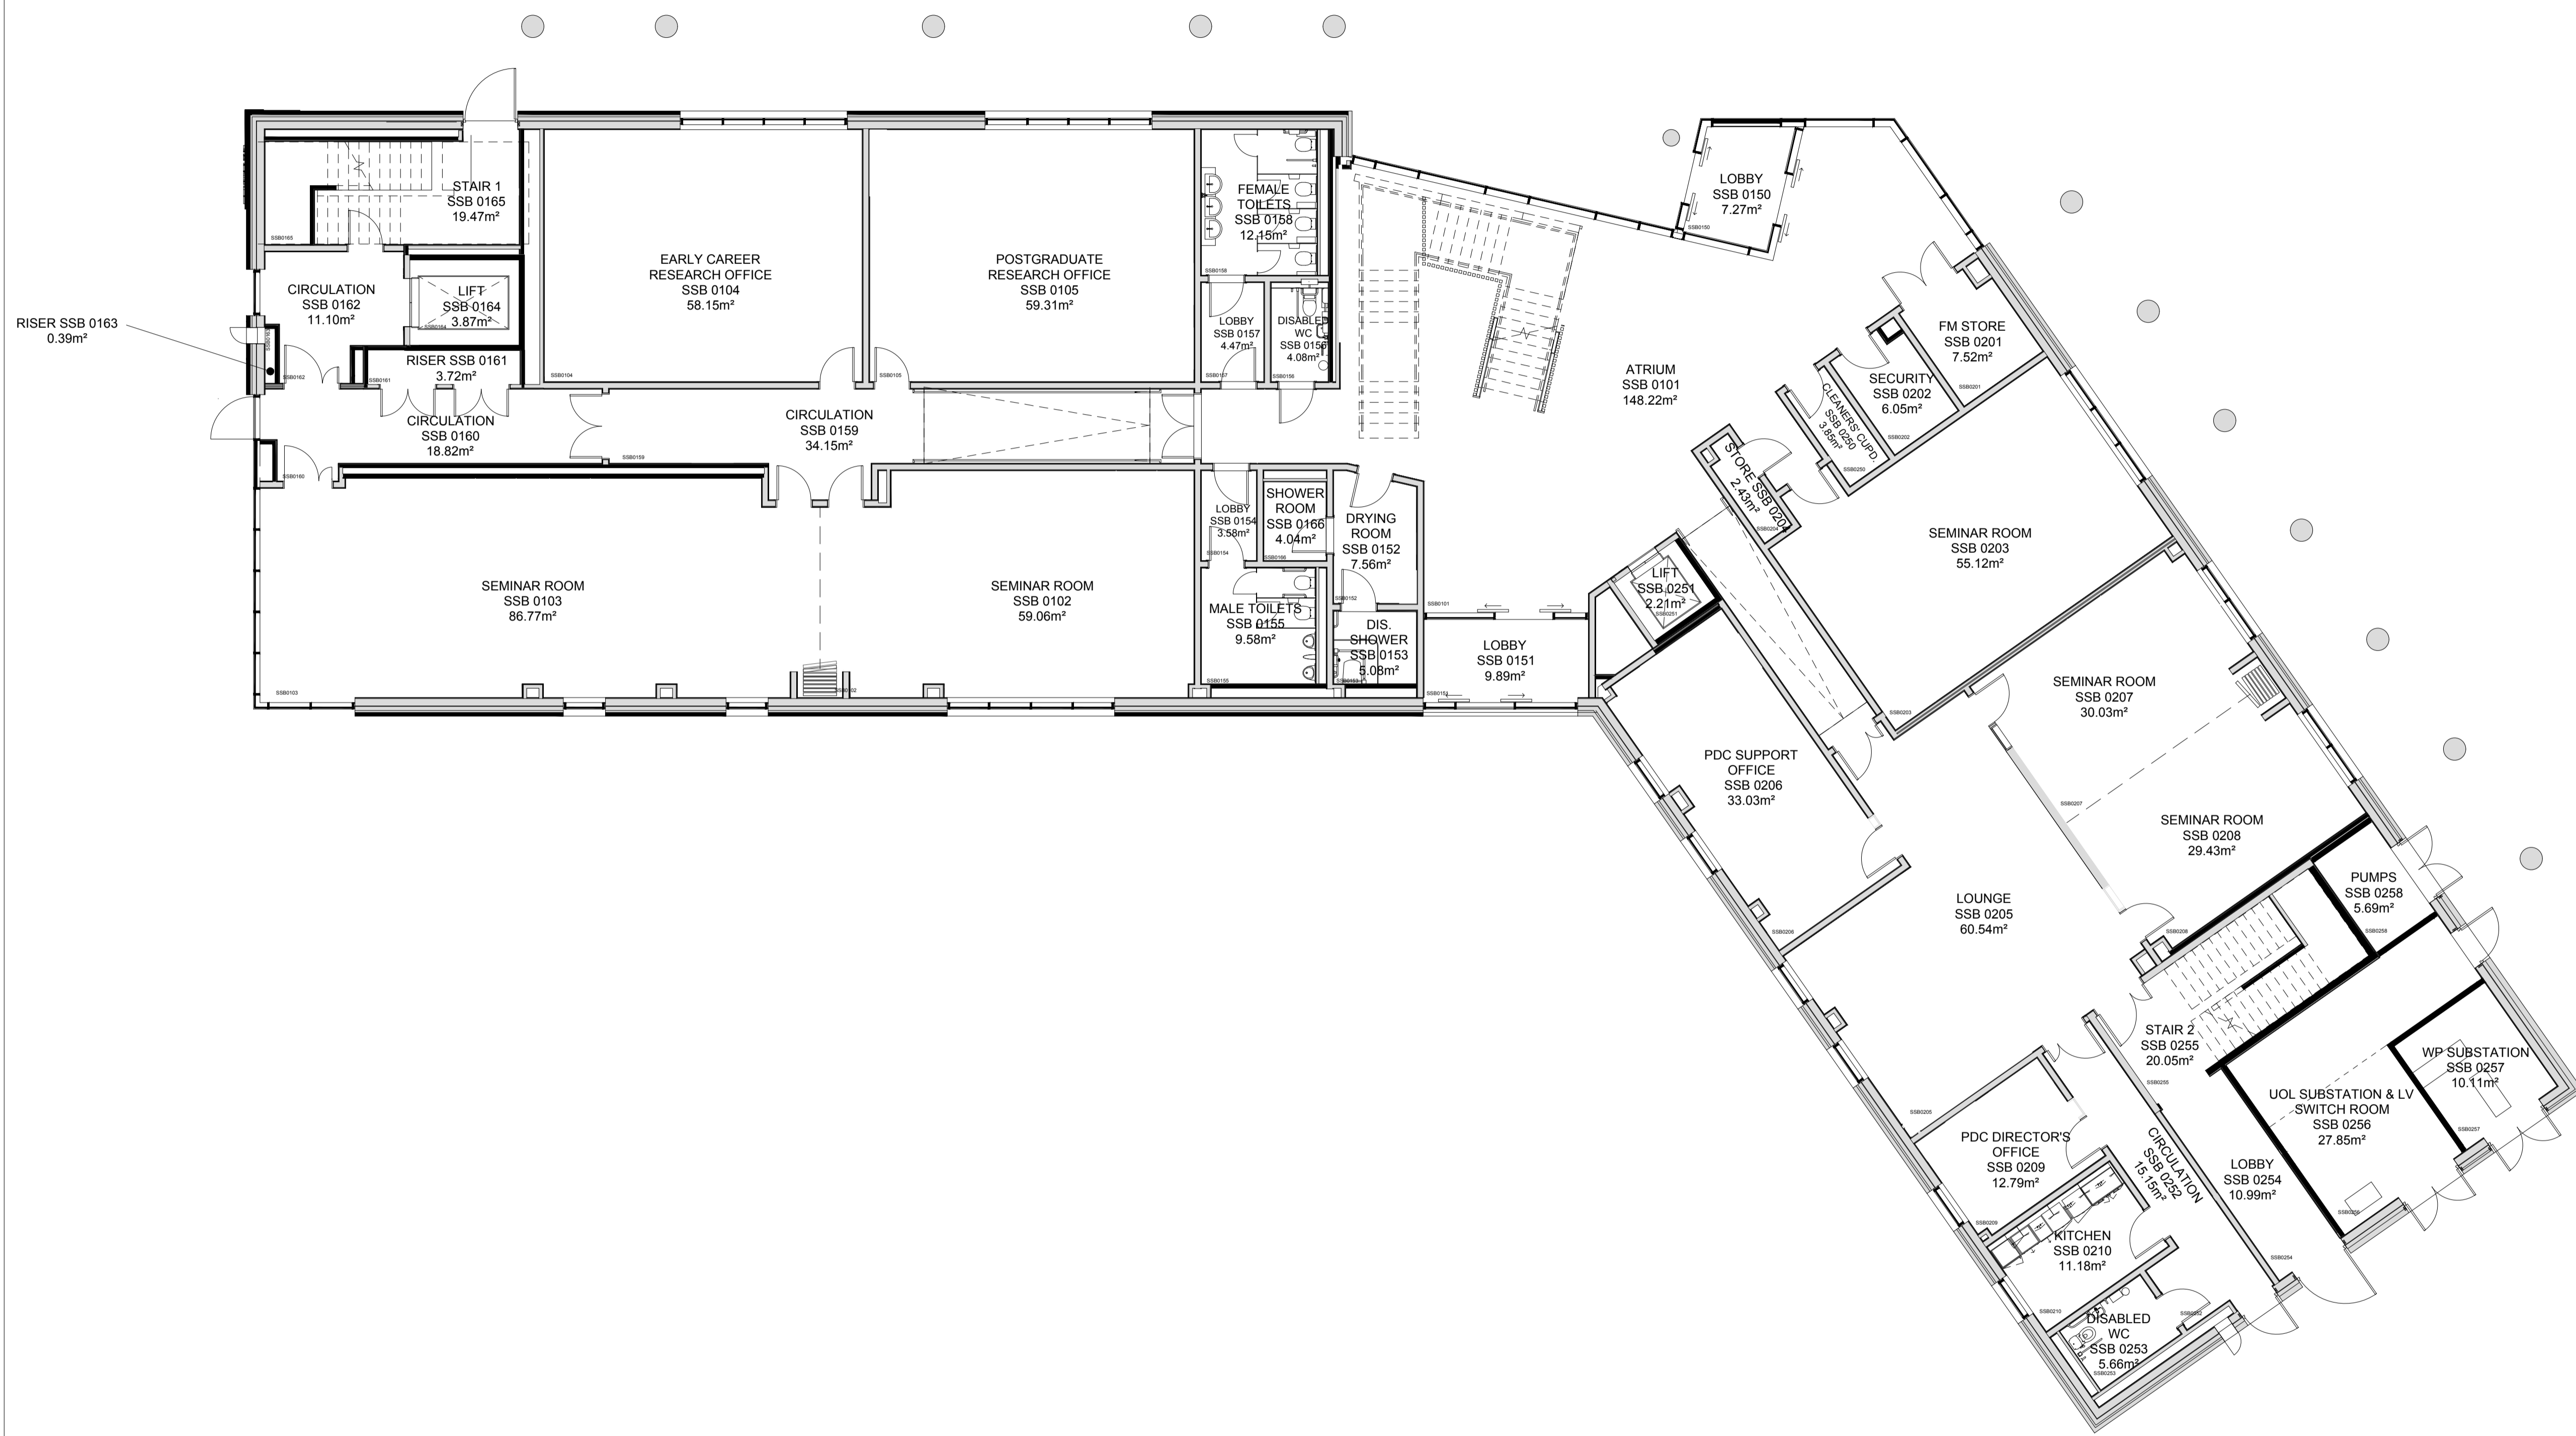

Rev	Description	Date	Drwn


ESTATES AND CAMPUS SERVICES
 CHARLOTTE SCOTT BUILDING
 BRAYFORD POOL
 LINCOLN, LN6 7FL
 TEL: 01522 886749 FAX: 01522 886247

PRN No.	BR-101
PROJECT	Sarah Swift Building
PROJECT No.	
DWG TITLE	Ground Floor Layout
DWG No.	1000
REV	(-)
DRWN BY	RN
CHECKED BY	JB
SCALE	A1 @ 1:100
DATE	-