


Notes

Contractor to check all dimensions on site.

Do Not Scale.

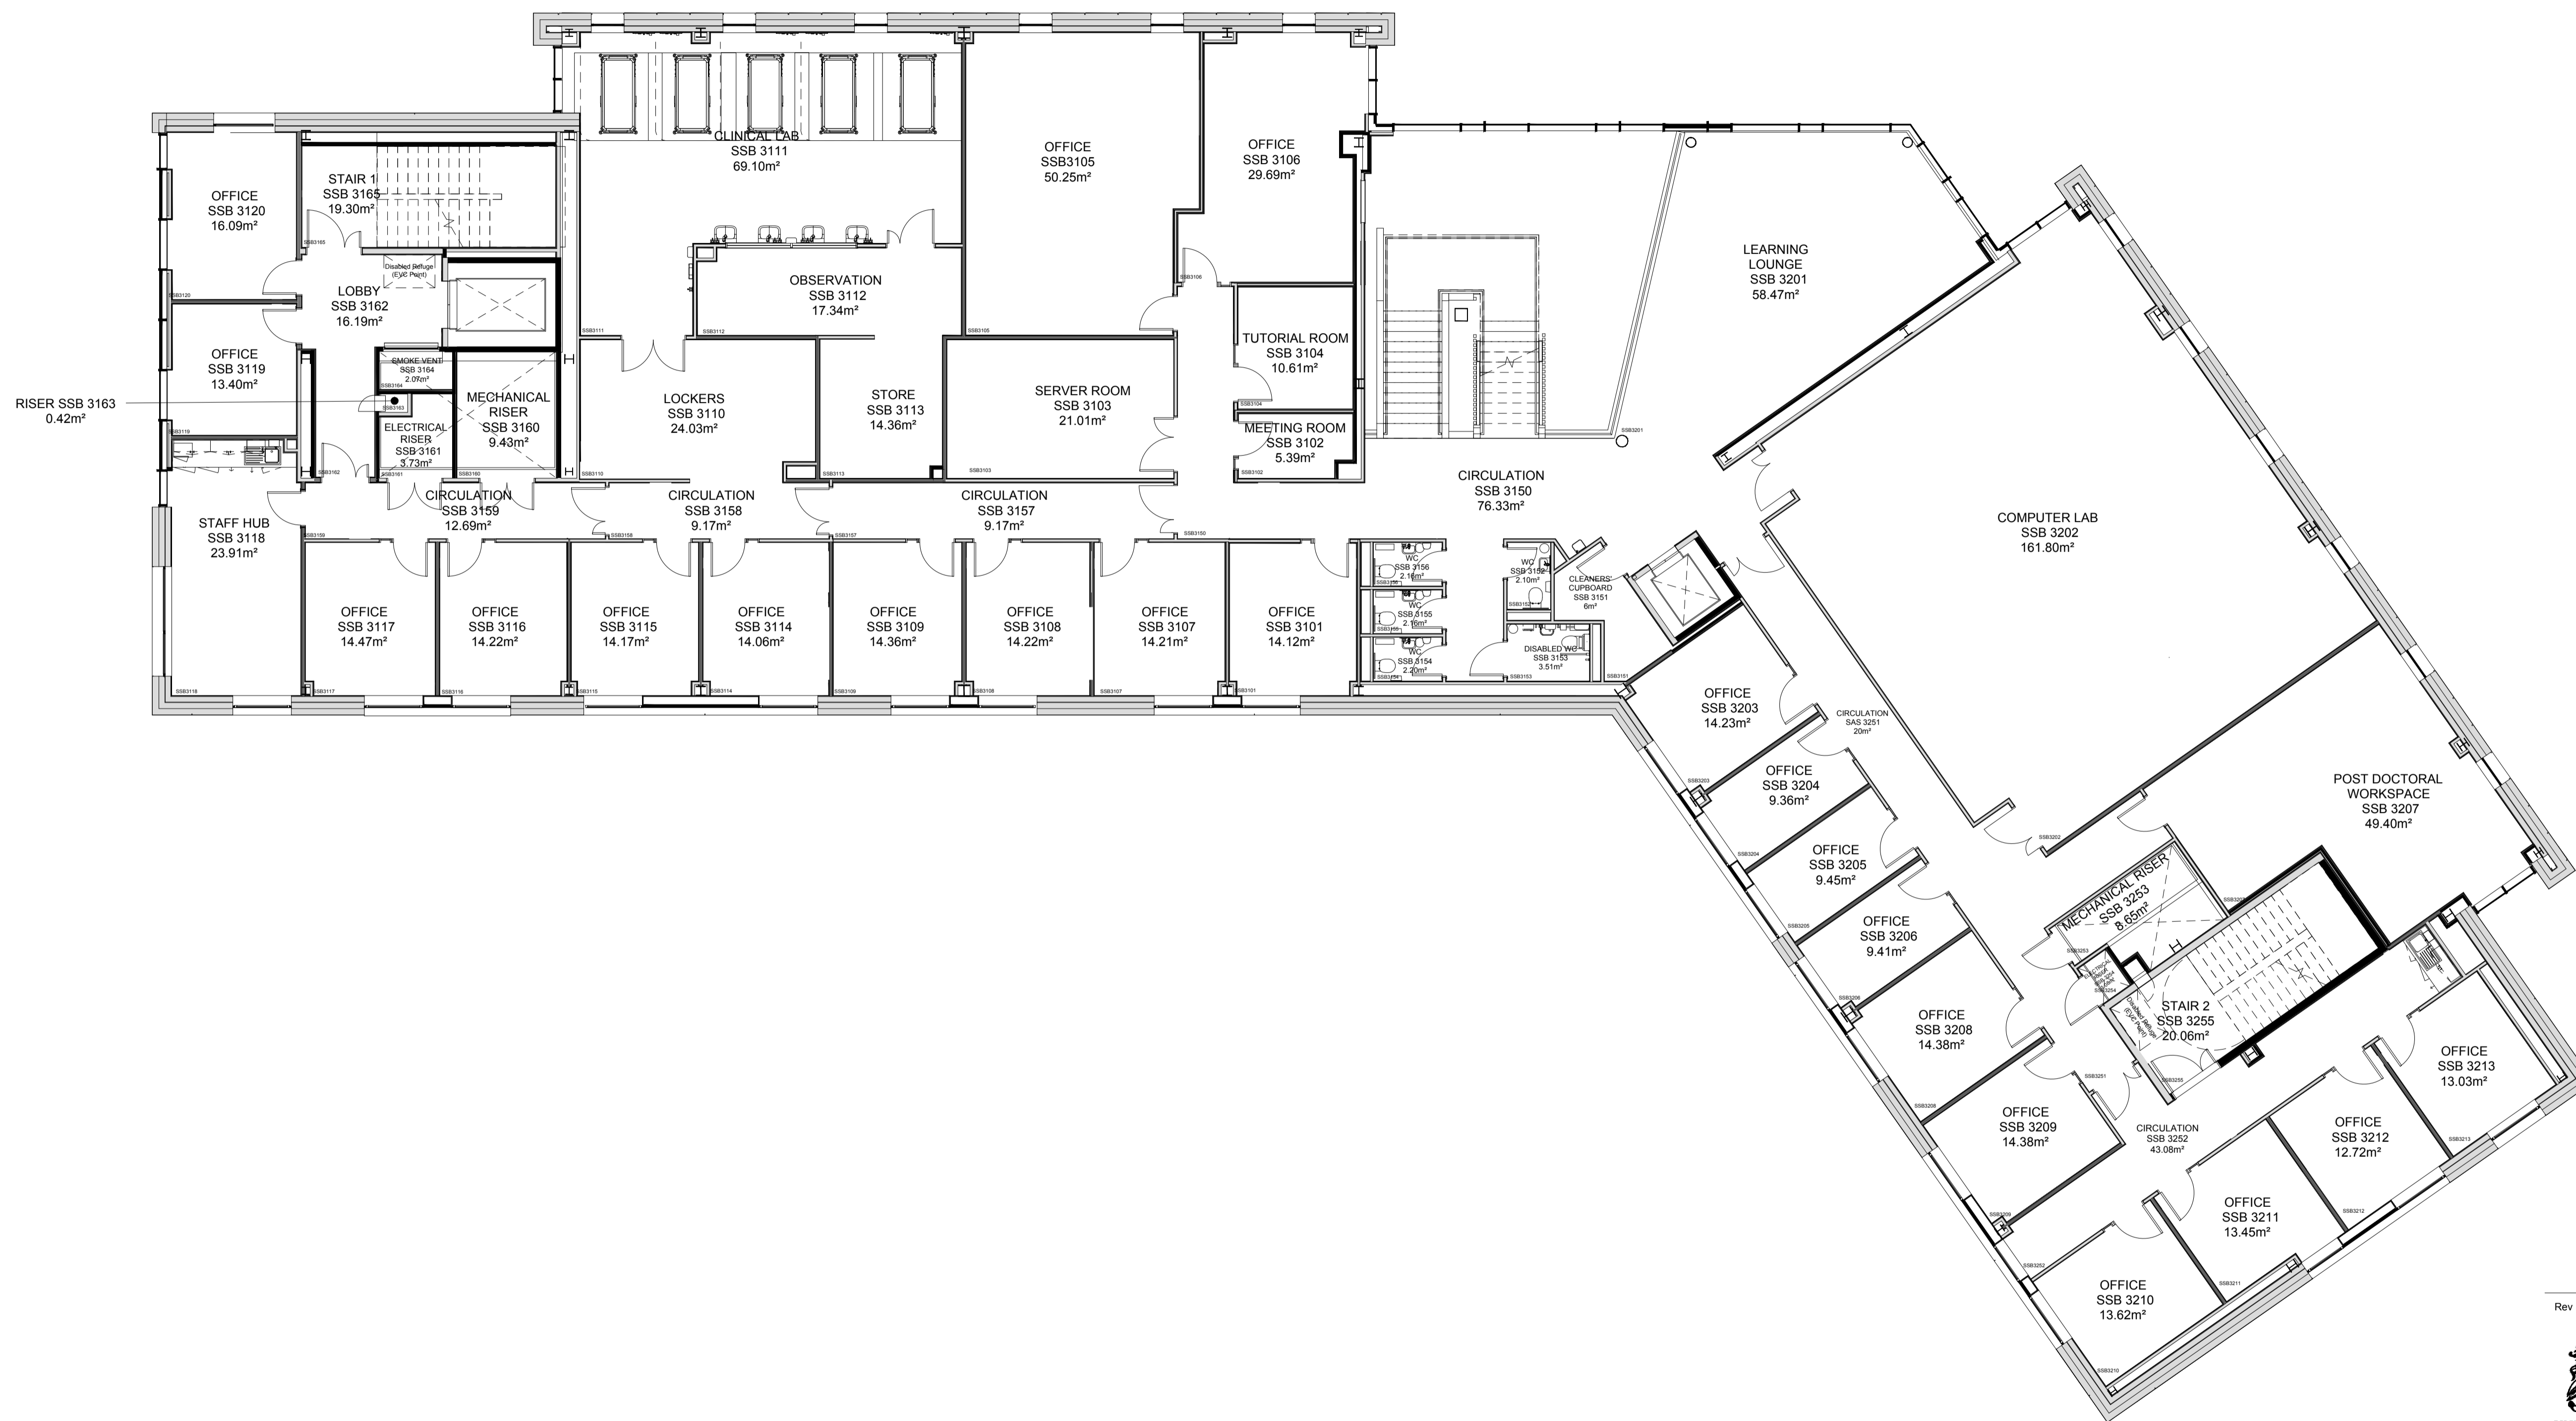

Rev	Description	Date	Drwn



ESTATES AND
CAMPUS SERVICES
CHARLOTTE SCOTT BUILDING
BRAYFORD POOL
LINCOLN, LN6 7FL
TEL: 01522 886749 FAX: 01522 886247

PRN No.	BR-101
PROJECT	Sarah Swift Building
PROJECT No.	
DWG TITLE	Third Floor Layout
DWG No.	1030
REV	(-)
DRWN BY	RN
CHECKED BY	JB
SCALE	A1 @ 1:100
DATE	-