


Notes

Contractor to check all dimensions on site.

Do Not Scale.

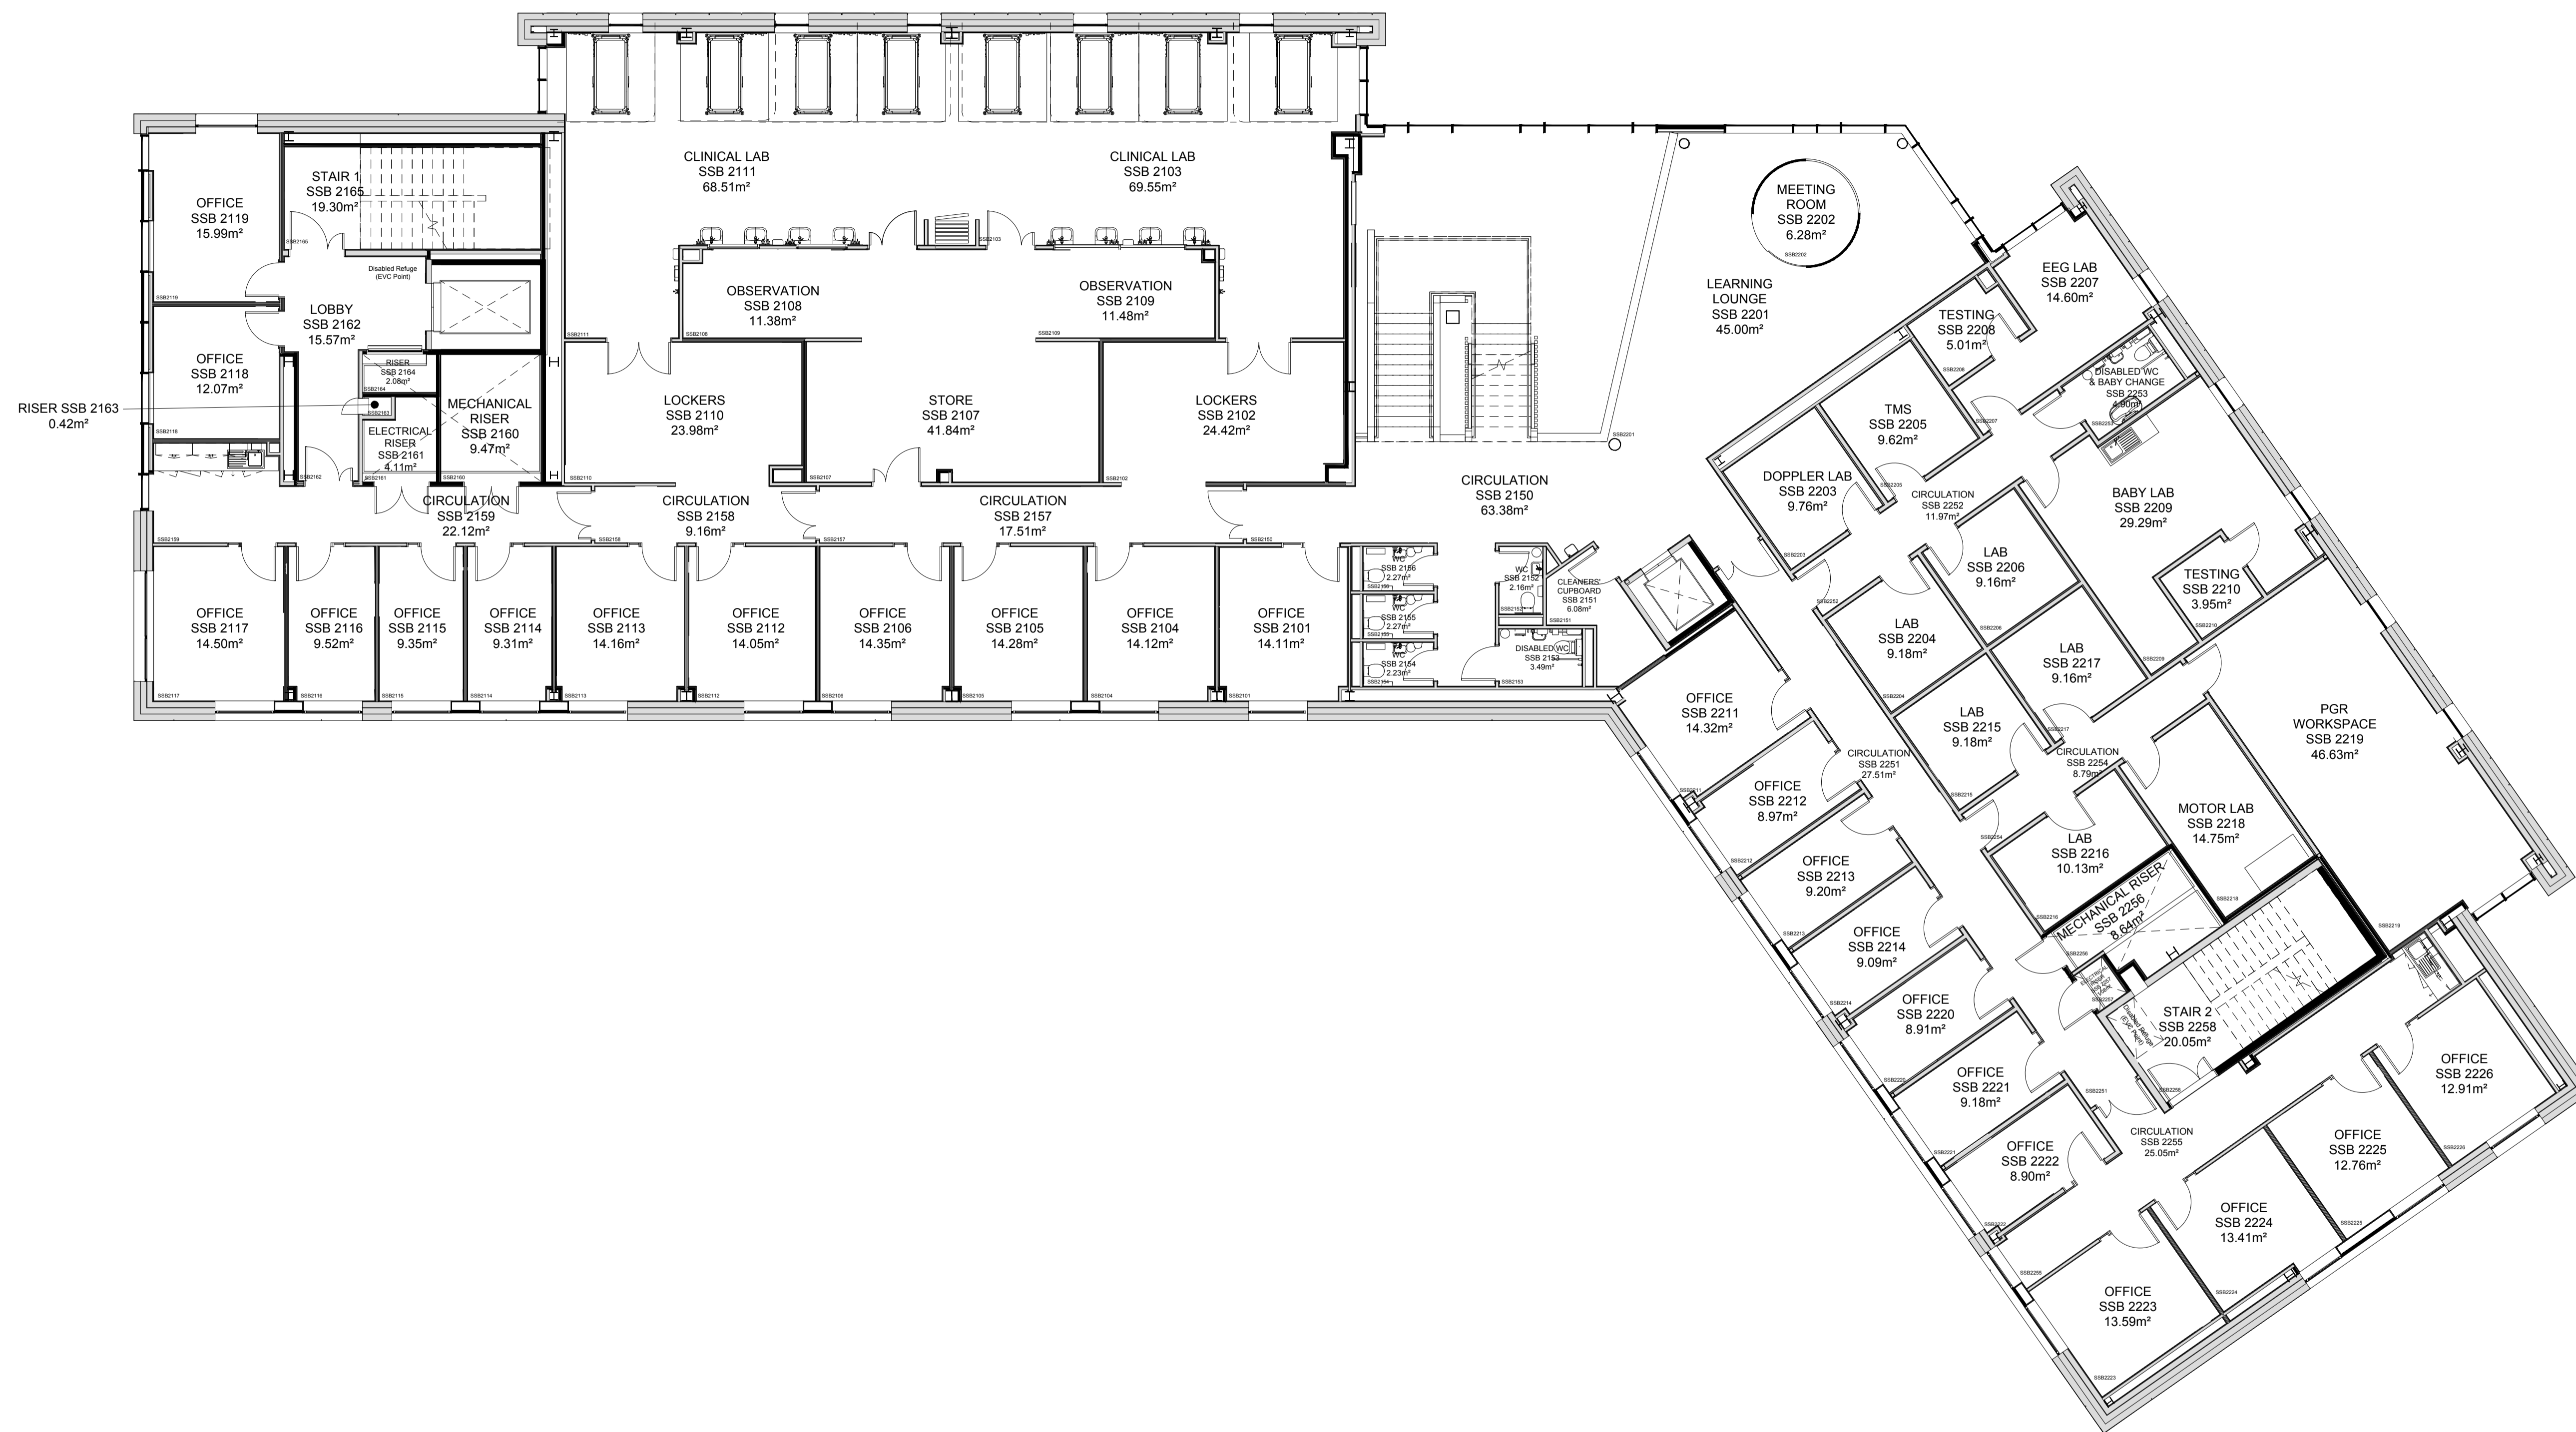

Rev	Description	Date	Drwn
-----	-------------	------	------



PRN No.	BR-101
PROJECT	Sarah Swift Building
PROJECT No.	
DWG TITLE	Second Floor Layout
DWG No.	1020
REV	(-)
DRWN BY	RN
CHECKED BY	JB
SCALE	A1 @ 1:100
DATE	-