


Notes
 Contractor to check all dimensions on site.
 Do Not Scale.

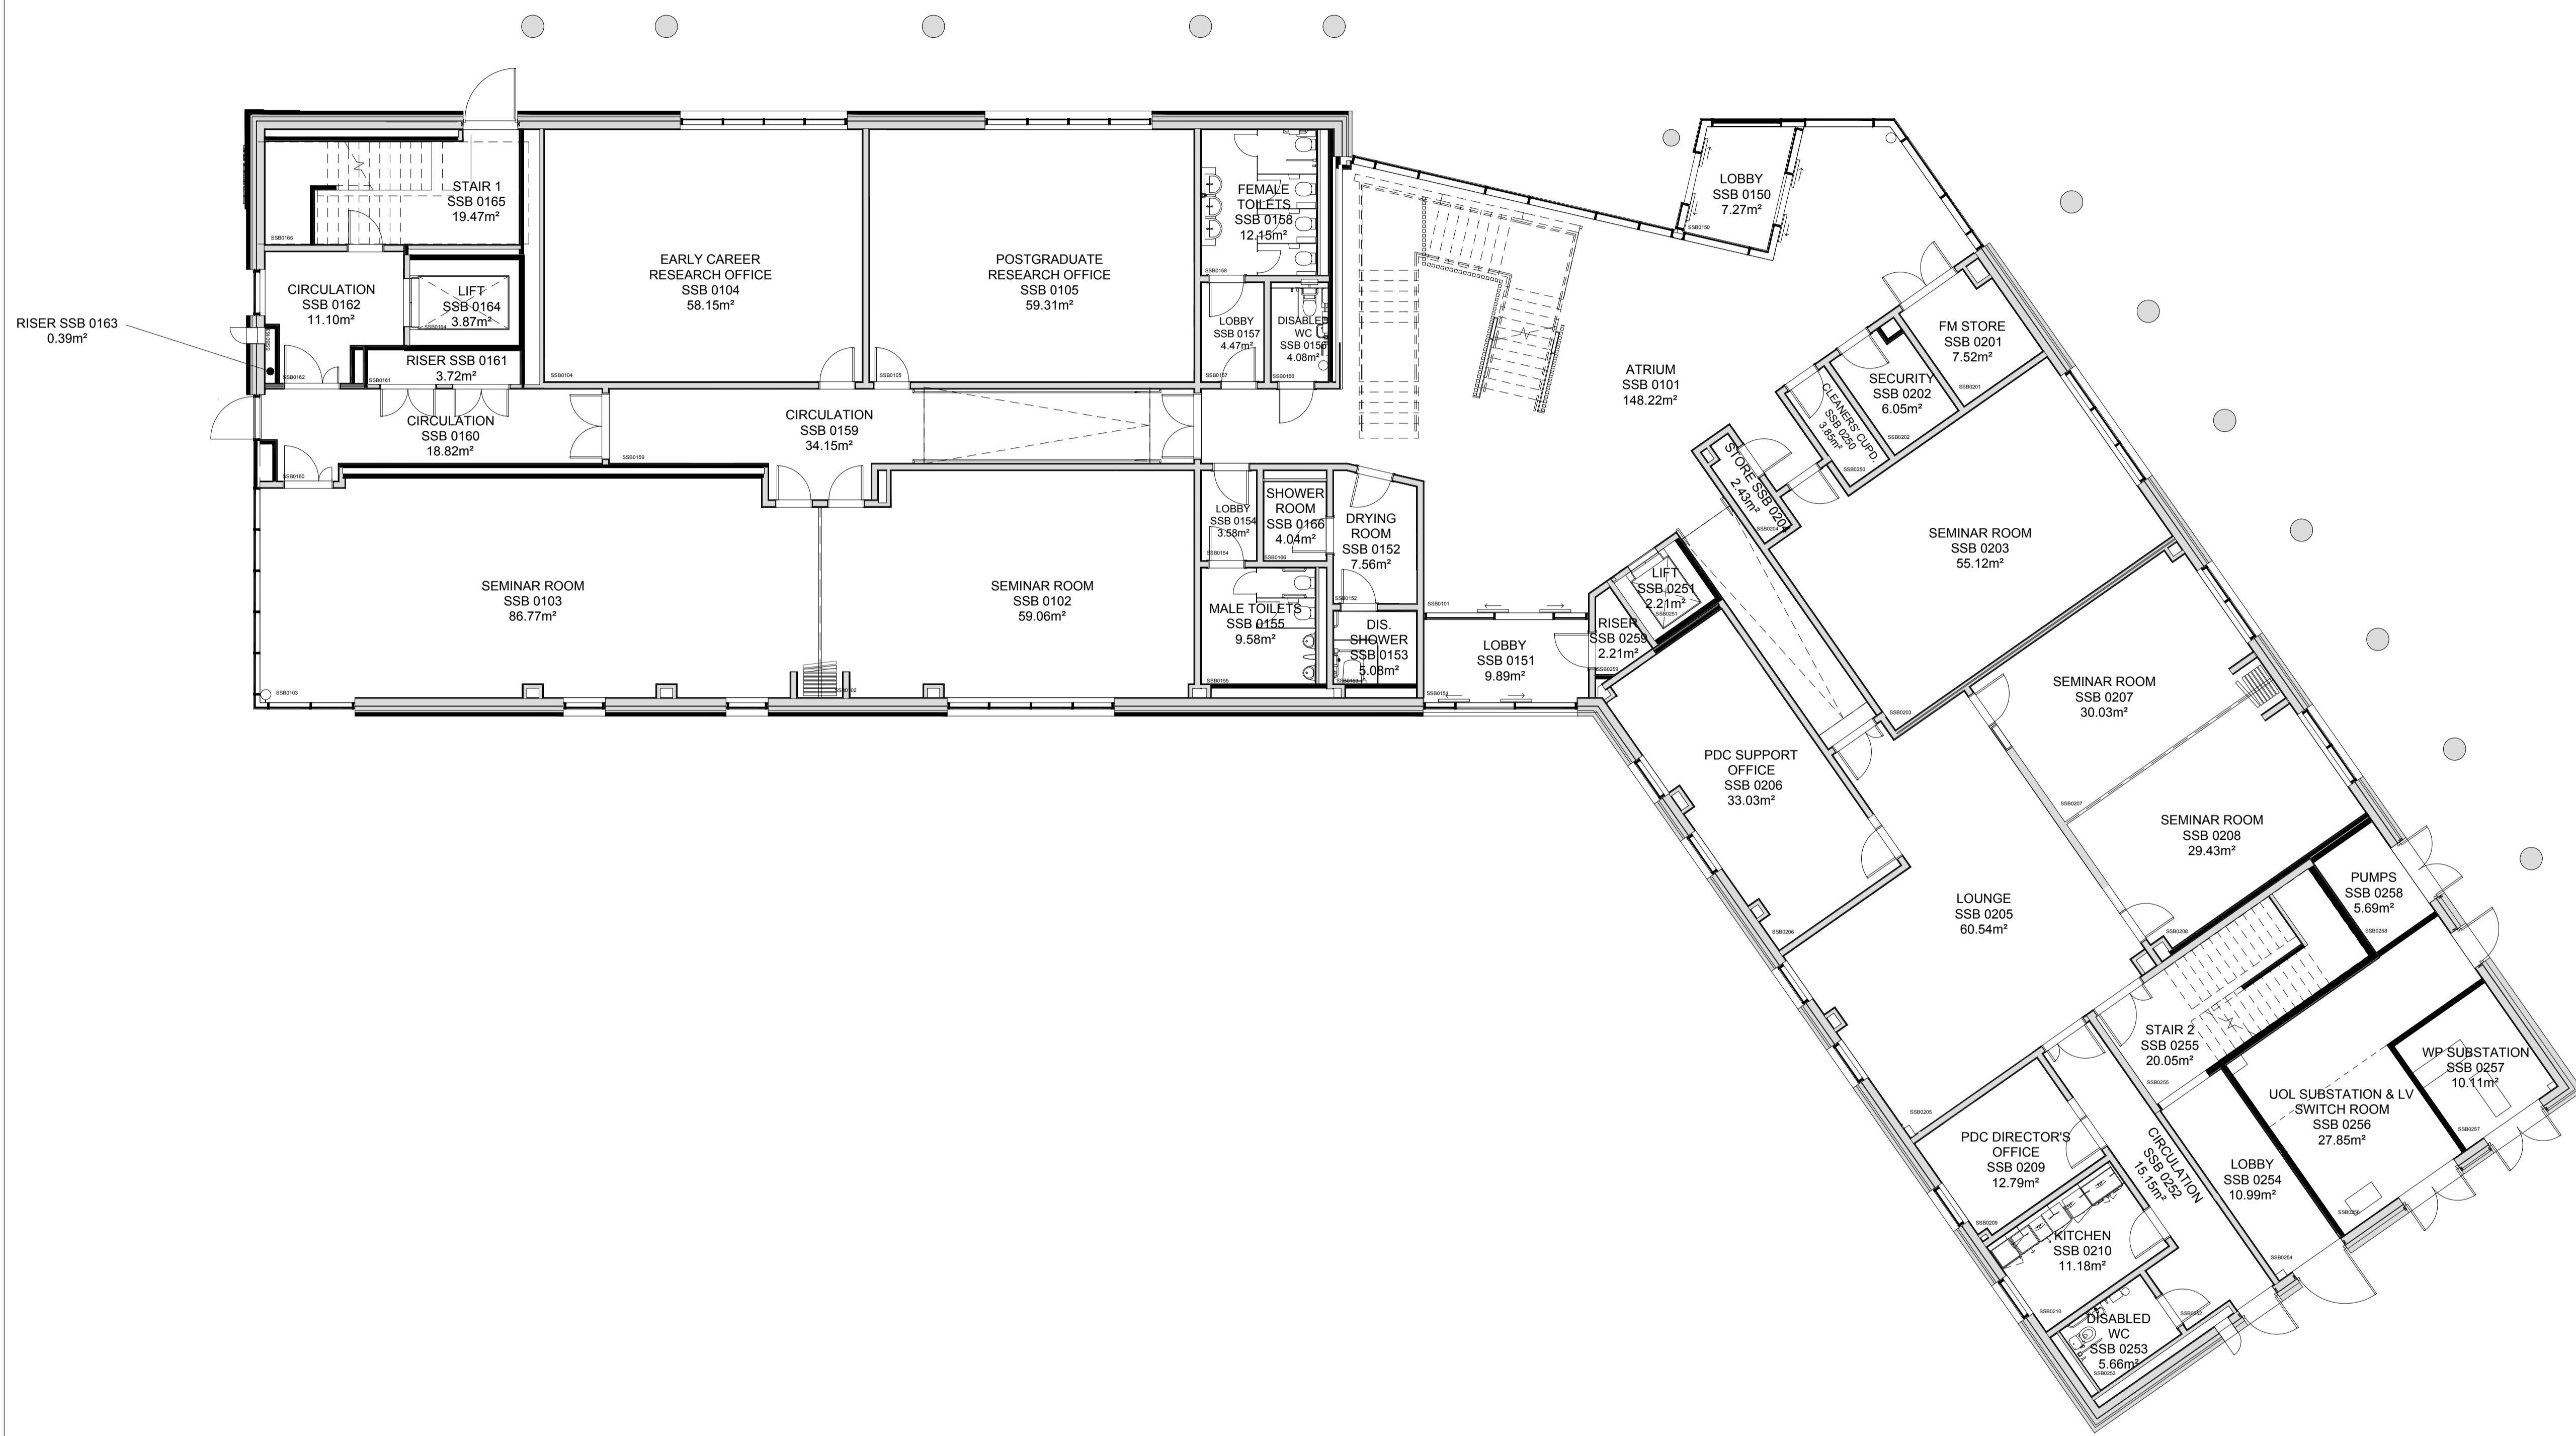

Rev	Description	Date	Drwn
A	Riser SSB 0259 added	17.08.18	RN



PRN No.	BR-101
PROJECT	Sarah Swift Building
PROJECT No.	
DWG TITLE	Ground Floor Layout
DWG No.	1000
REV	(A)
DRWN BY	RN
CHECKED BY	JB
SCALE	A1 @ 1:100
DATE	-